



राष्ट्रीय पुस्तक न्यास, भारत
मानव संसाधन विकास विभाग, भारत सरकार
NATIONAL BOOK TRUST, INDIA
Ministry of Human Resource Development, Govt. of India

India Pavilion at FILBo • 21 April - 04 May
2026

Annexure 2


TENDER DRAWINGS (TD)

Prepared by:



राष्ट्रीय डिजाइन संस्थान
NATIONAL INSTITUTE OF DESIGN
AHMEDABAD

EXTENSION CAMPUS, BENGALURU

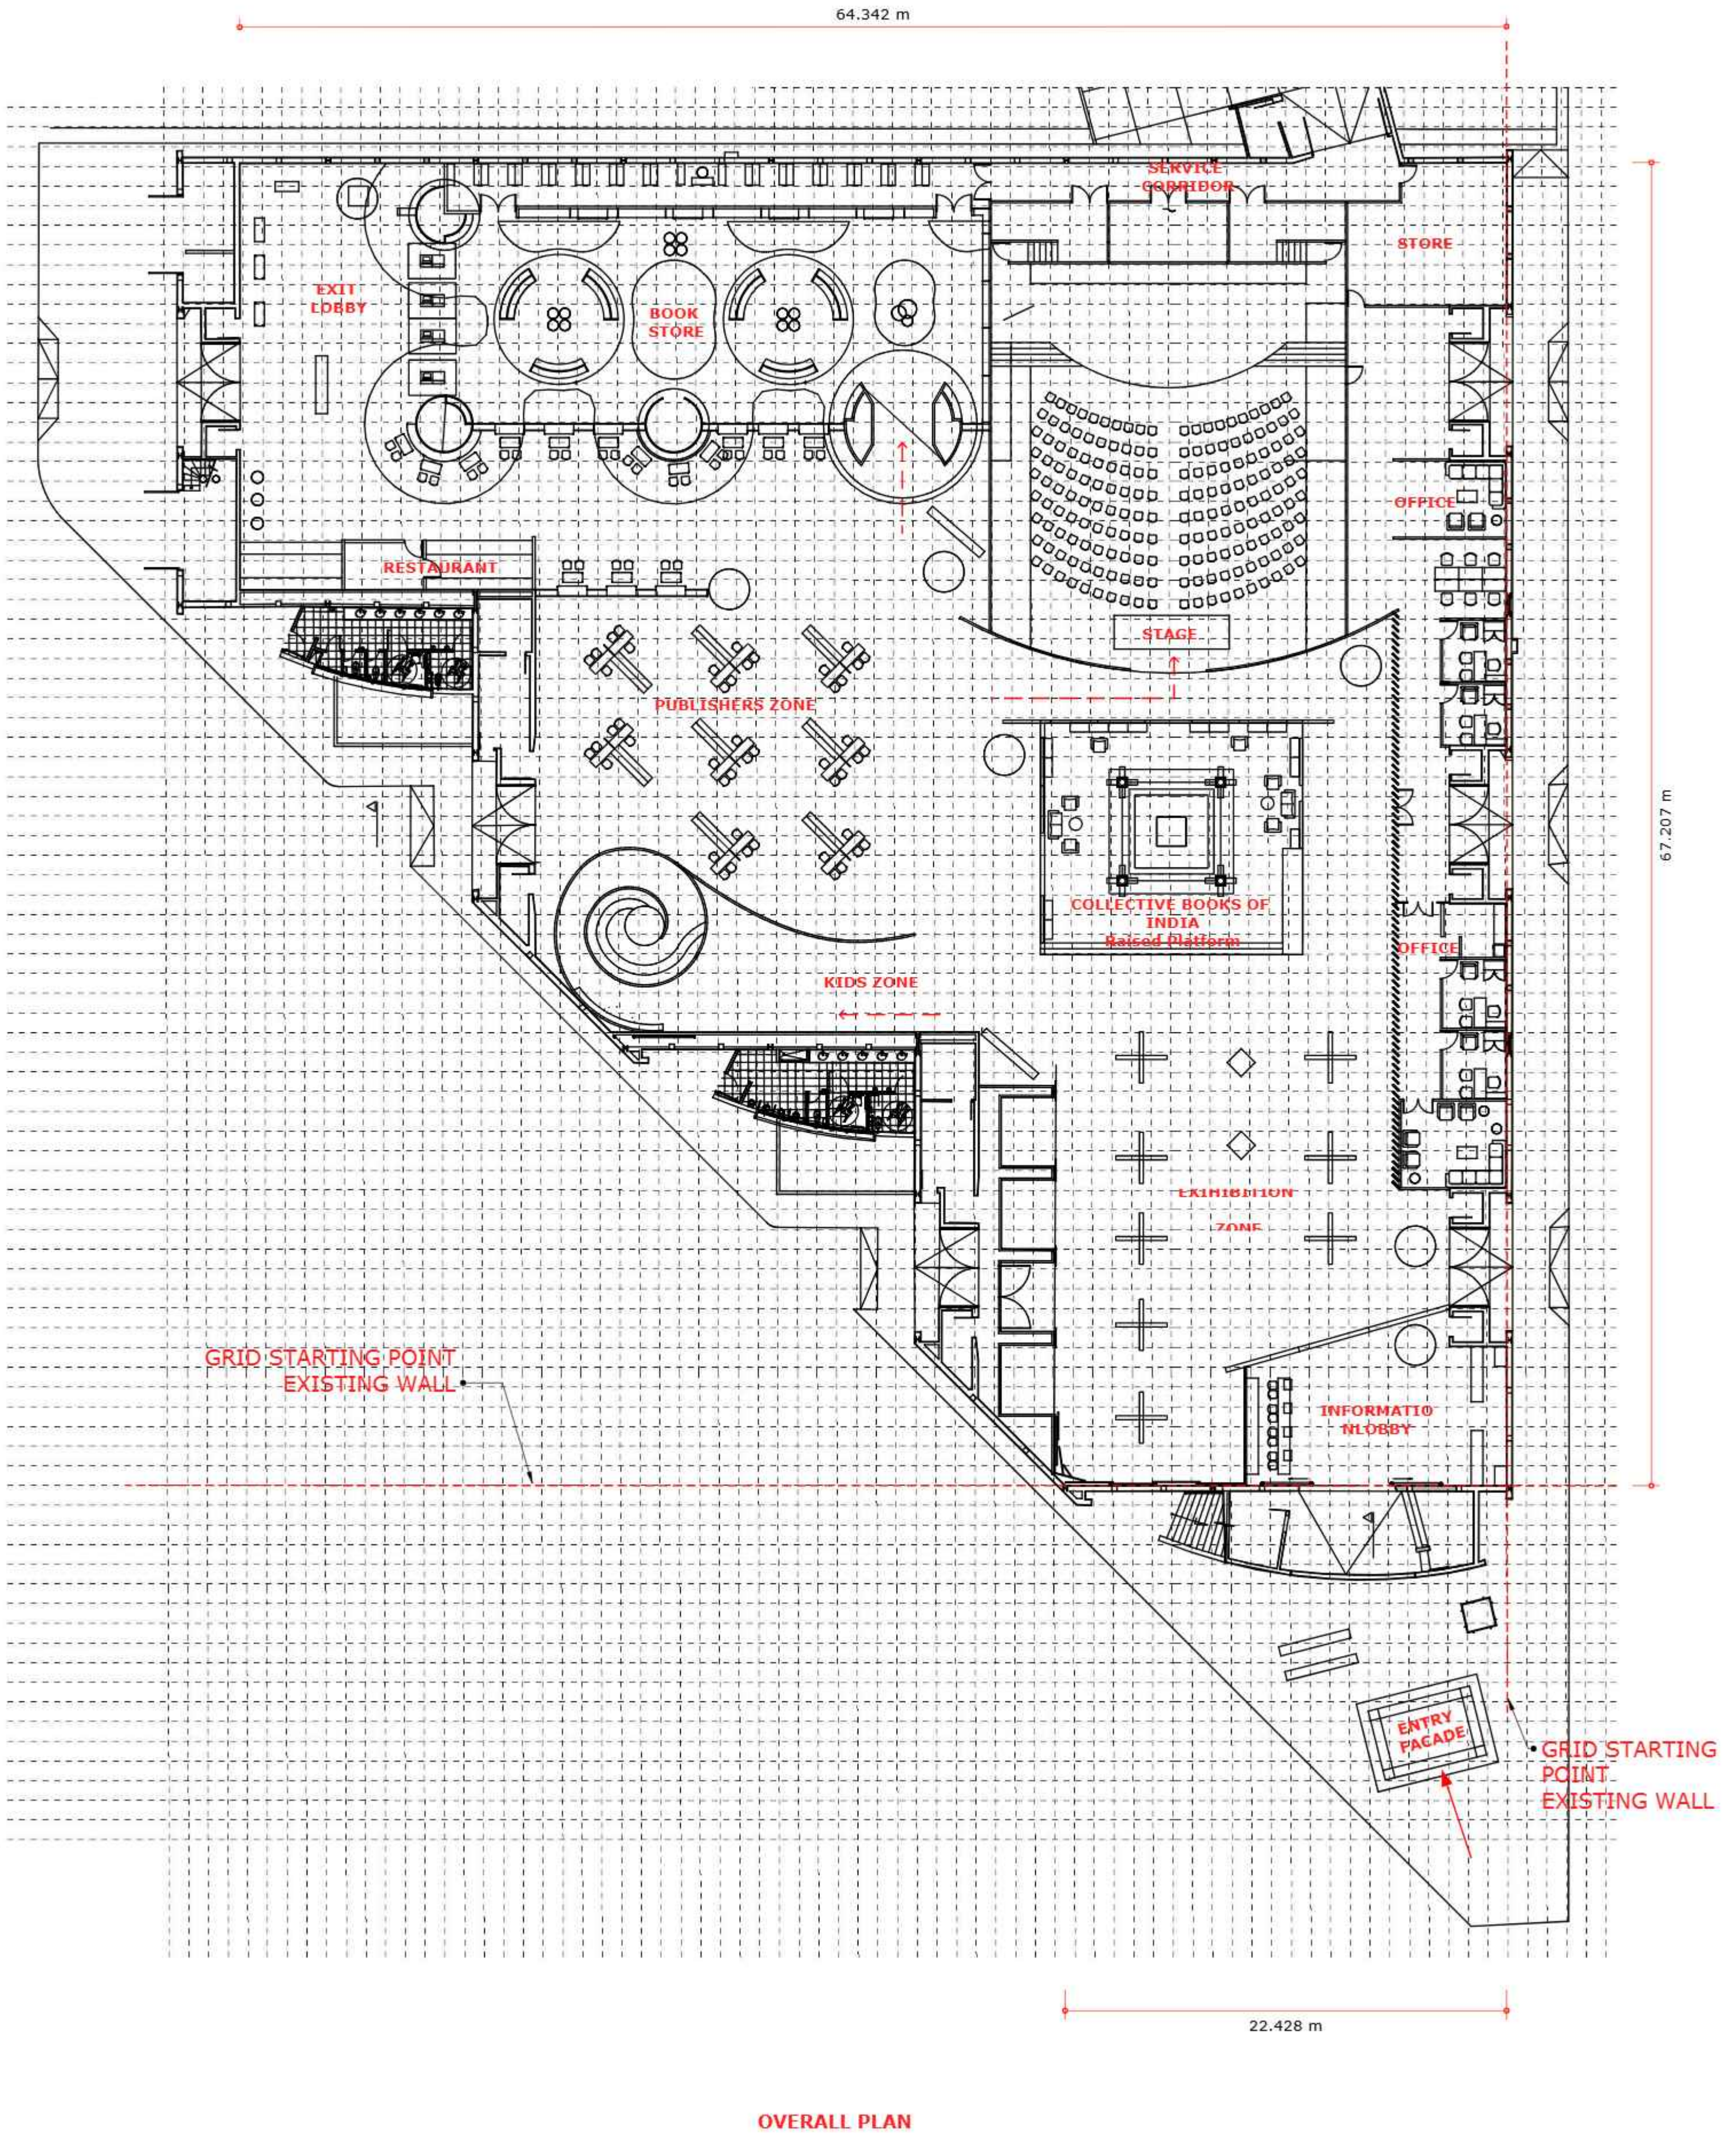

1m x 1m Grid

DATE : February 7, 2026


INDIA PAVILION AT FILBO-26 , BAGOTA
INTERNATION BOOK FAIR, 21ST APR - 4TH MAY, 2026

ZONE / COMPOUND NAME :
Overall Plan

REF. CODE :
REVISION : RO

राष्ट्रीय विभाजन संस्थान
NATIONAL INSTITUTE OF DESIGN
AHMEDABAD
EXTENSION/AMPHI, BHAGALPUR

राष्ट्रीय पुस्तक मंत्रालय, भारत
NATIONAL BOOK TRUST, INDIA
Ministry of Human Resource Development, Govt. of India

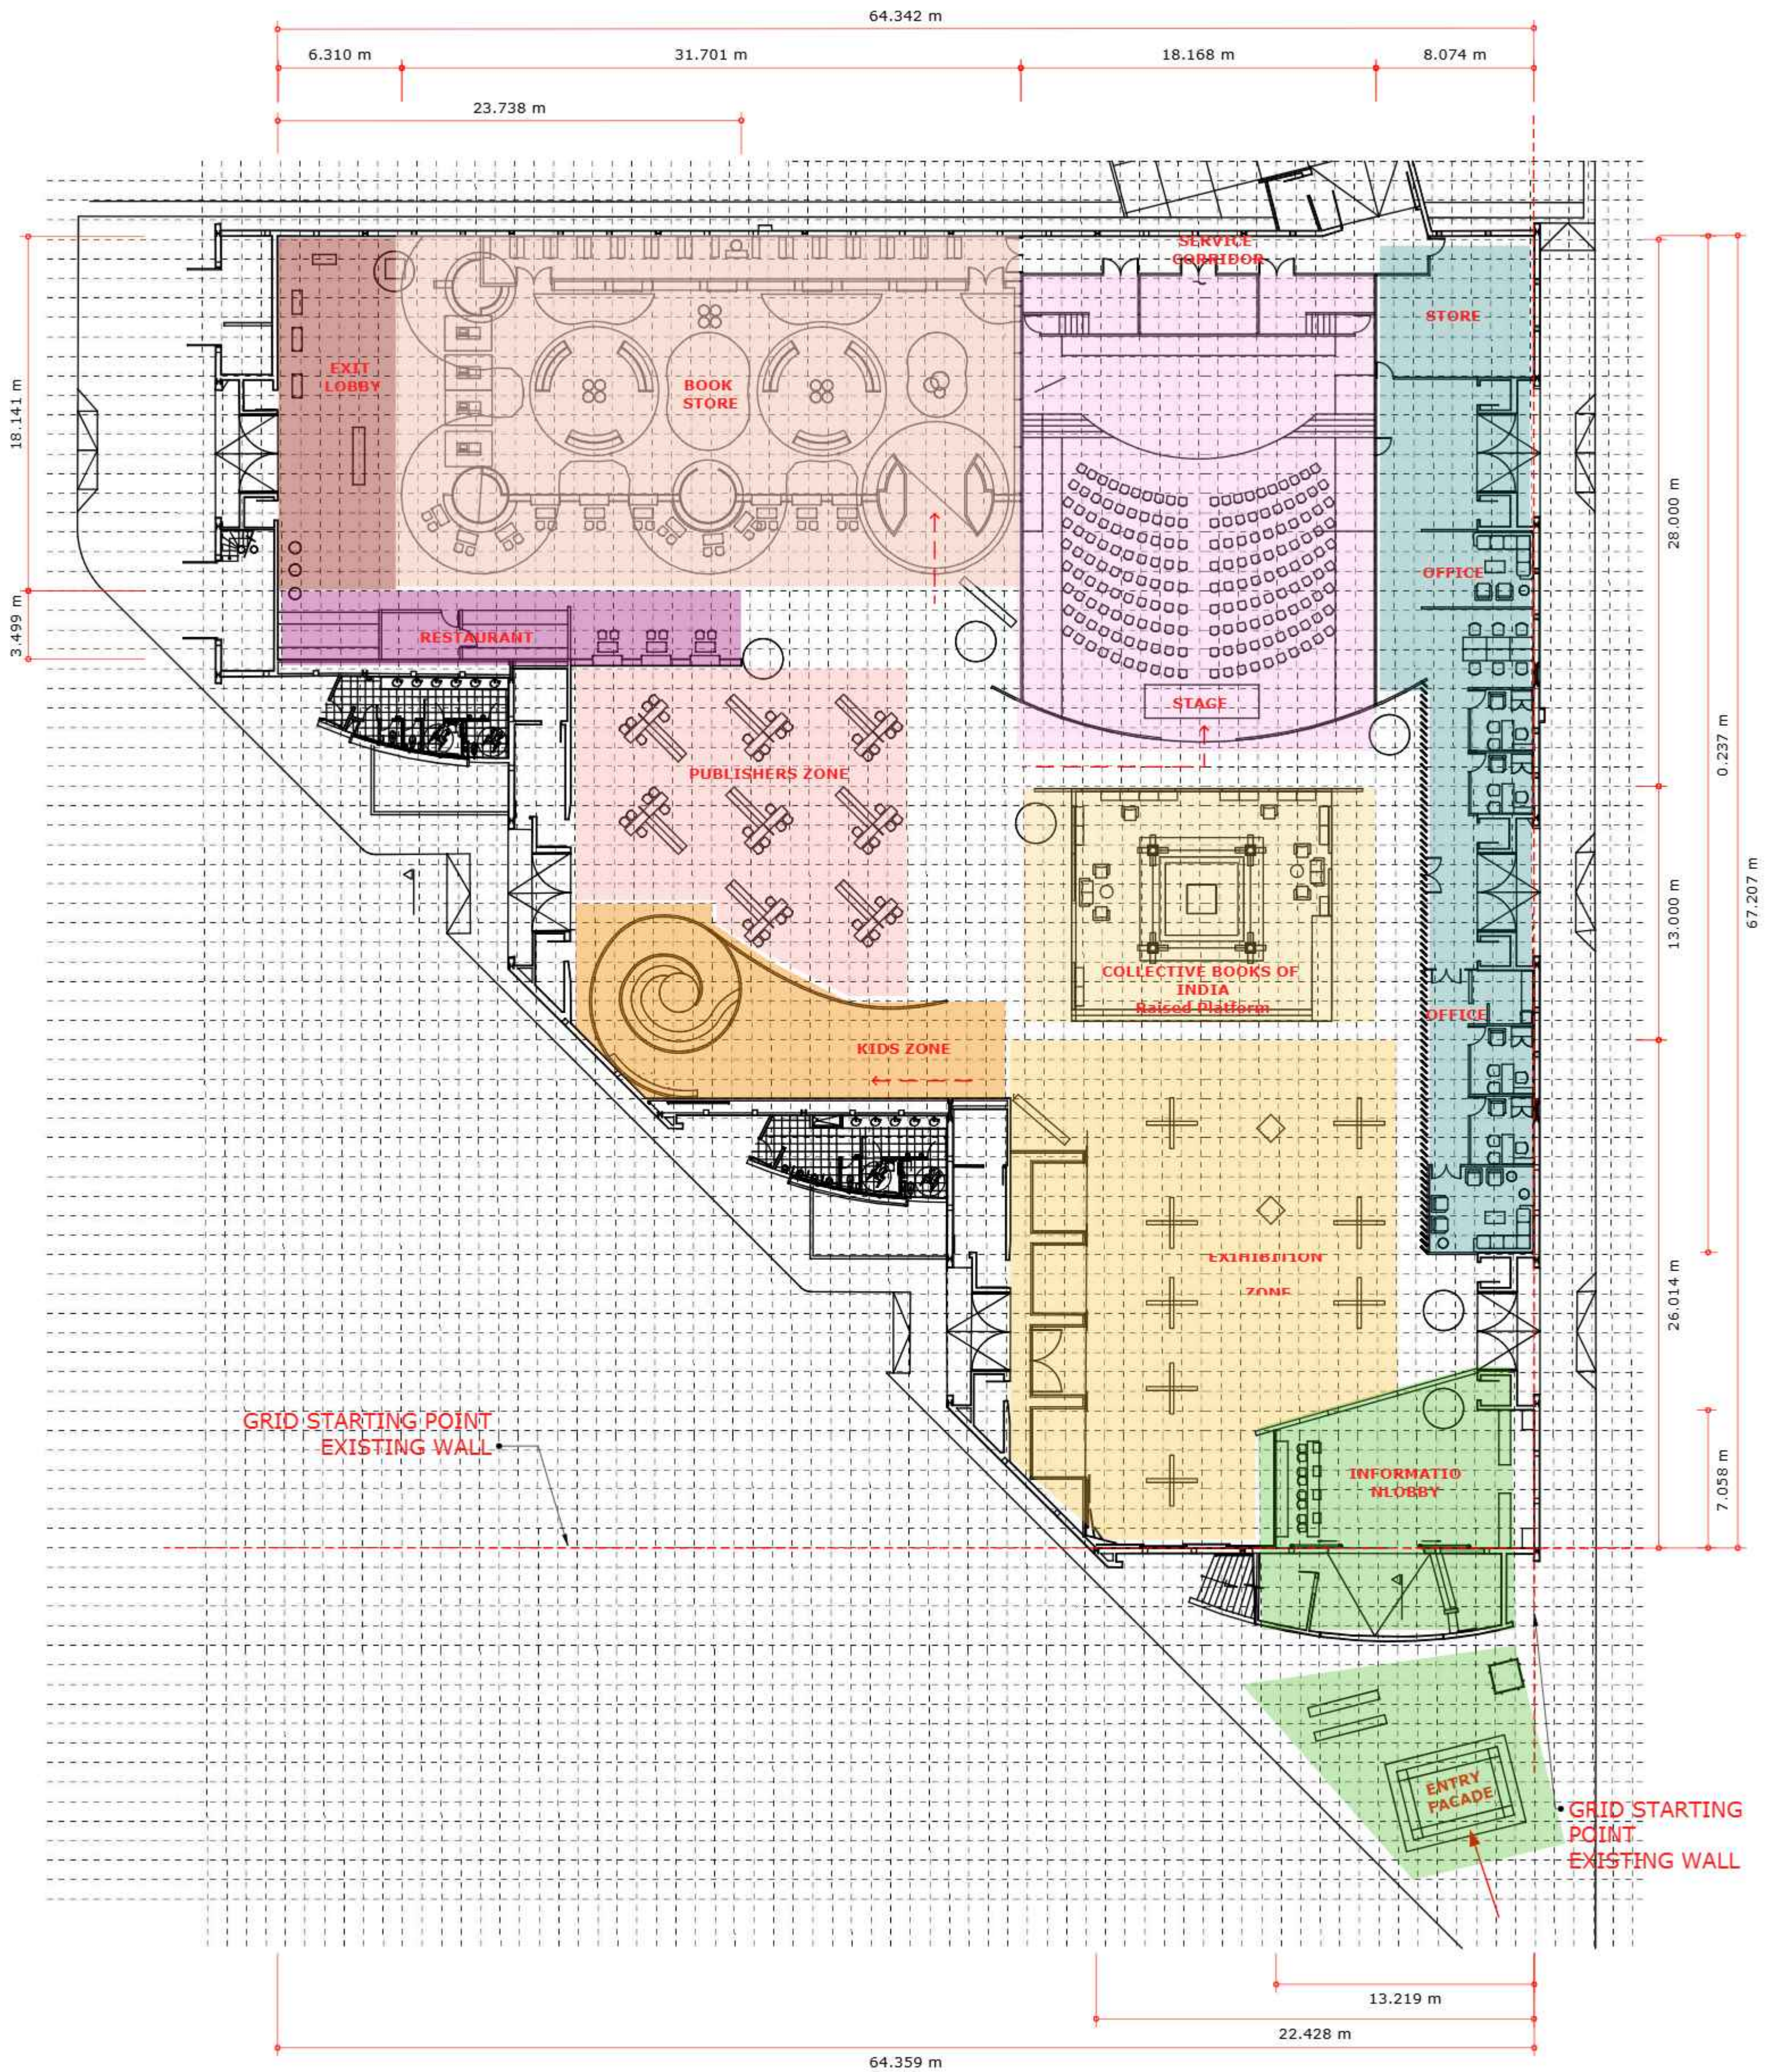

OVERALL PLAN _ ZONING

ZONE A _ FACADE - 100SQM	ZONE B _ ENTRY LOBBY - 98 SQM	ZONE C _ EXHIBITION - 430 SQM	ZONE D _ OFFICE SPACE - 290 SQM
ZONE E _ COLLECTIVE BOOK EXHIBIT - 165 SQM	ZONE F _ KIDS AREA - 165 SQM	ZONE G _ PUBLISHER AREA - 260 SQM	
ZONE H _ RESTAURANT - 100SQM	ZONE B _ LARGE STAGE - 443 SQM	ZONE C _ BOOK STORE - 565 SQM	ZONE D _ EXIT LOBBY - 105 SQM

DATE : February 7, 2026

INDIA PAVILION AT FILBO-26 , BAGOTA
INTERNATION BOOK FAIR, 21ST APR - 4TH MAY, 2026



ZONE / COMPOUND NAME :
Zoning Plan

REF. CODE :

REVISION : RO

राष्ट्रीय विद्यालय संस्थान
NATIONAL INSTITUTE OF DESIGN
AHMEDABAD
EXTENSION/AMFAL, BHANGALUR

राष्ट्रीय पुस्तक मंत्रालय, भारत
nbt.india
NATIONAL BOOK TRUST, INDIA
Ministry of Human Resource Development, Govt. of India

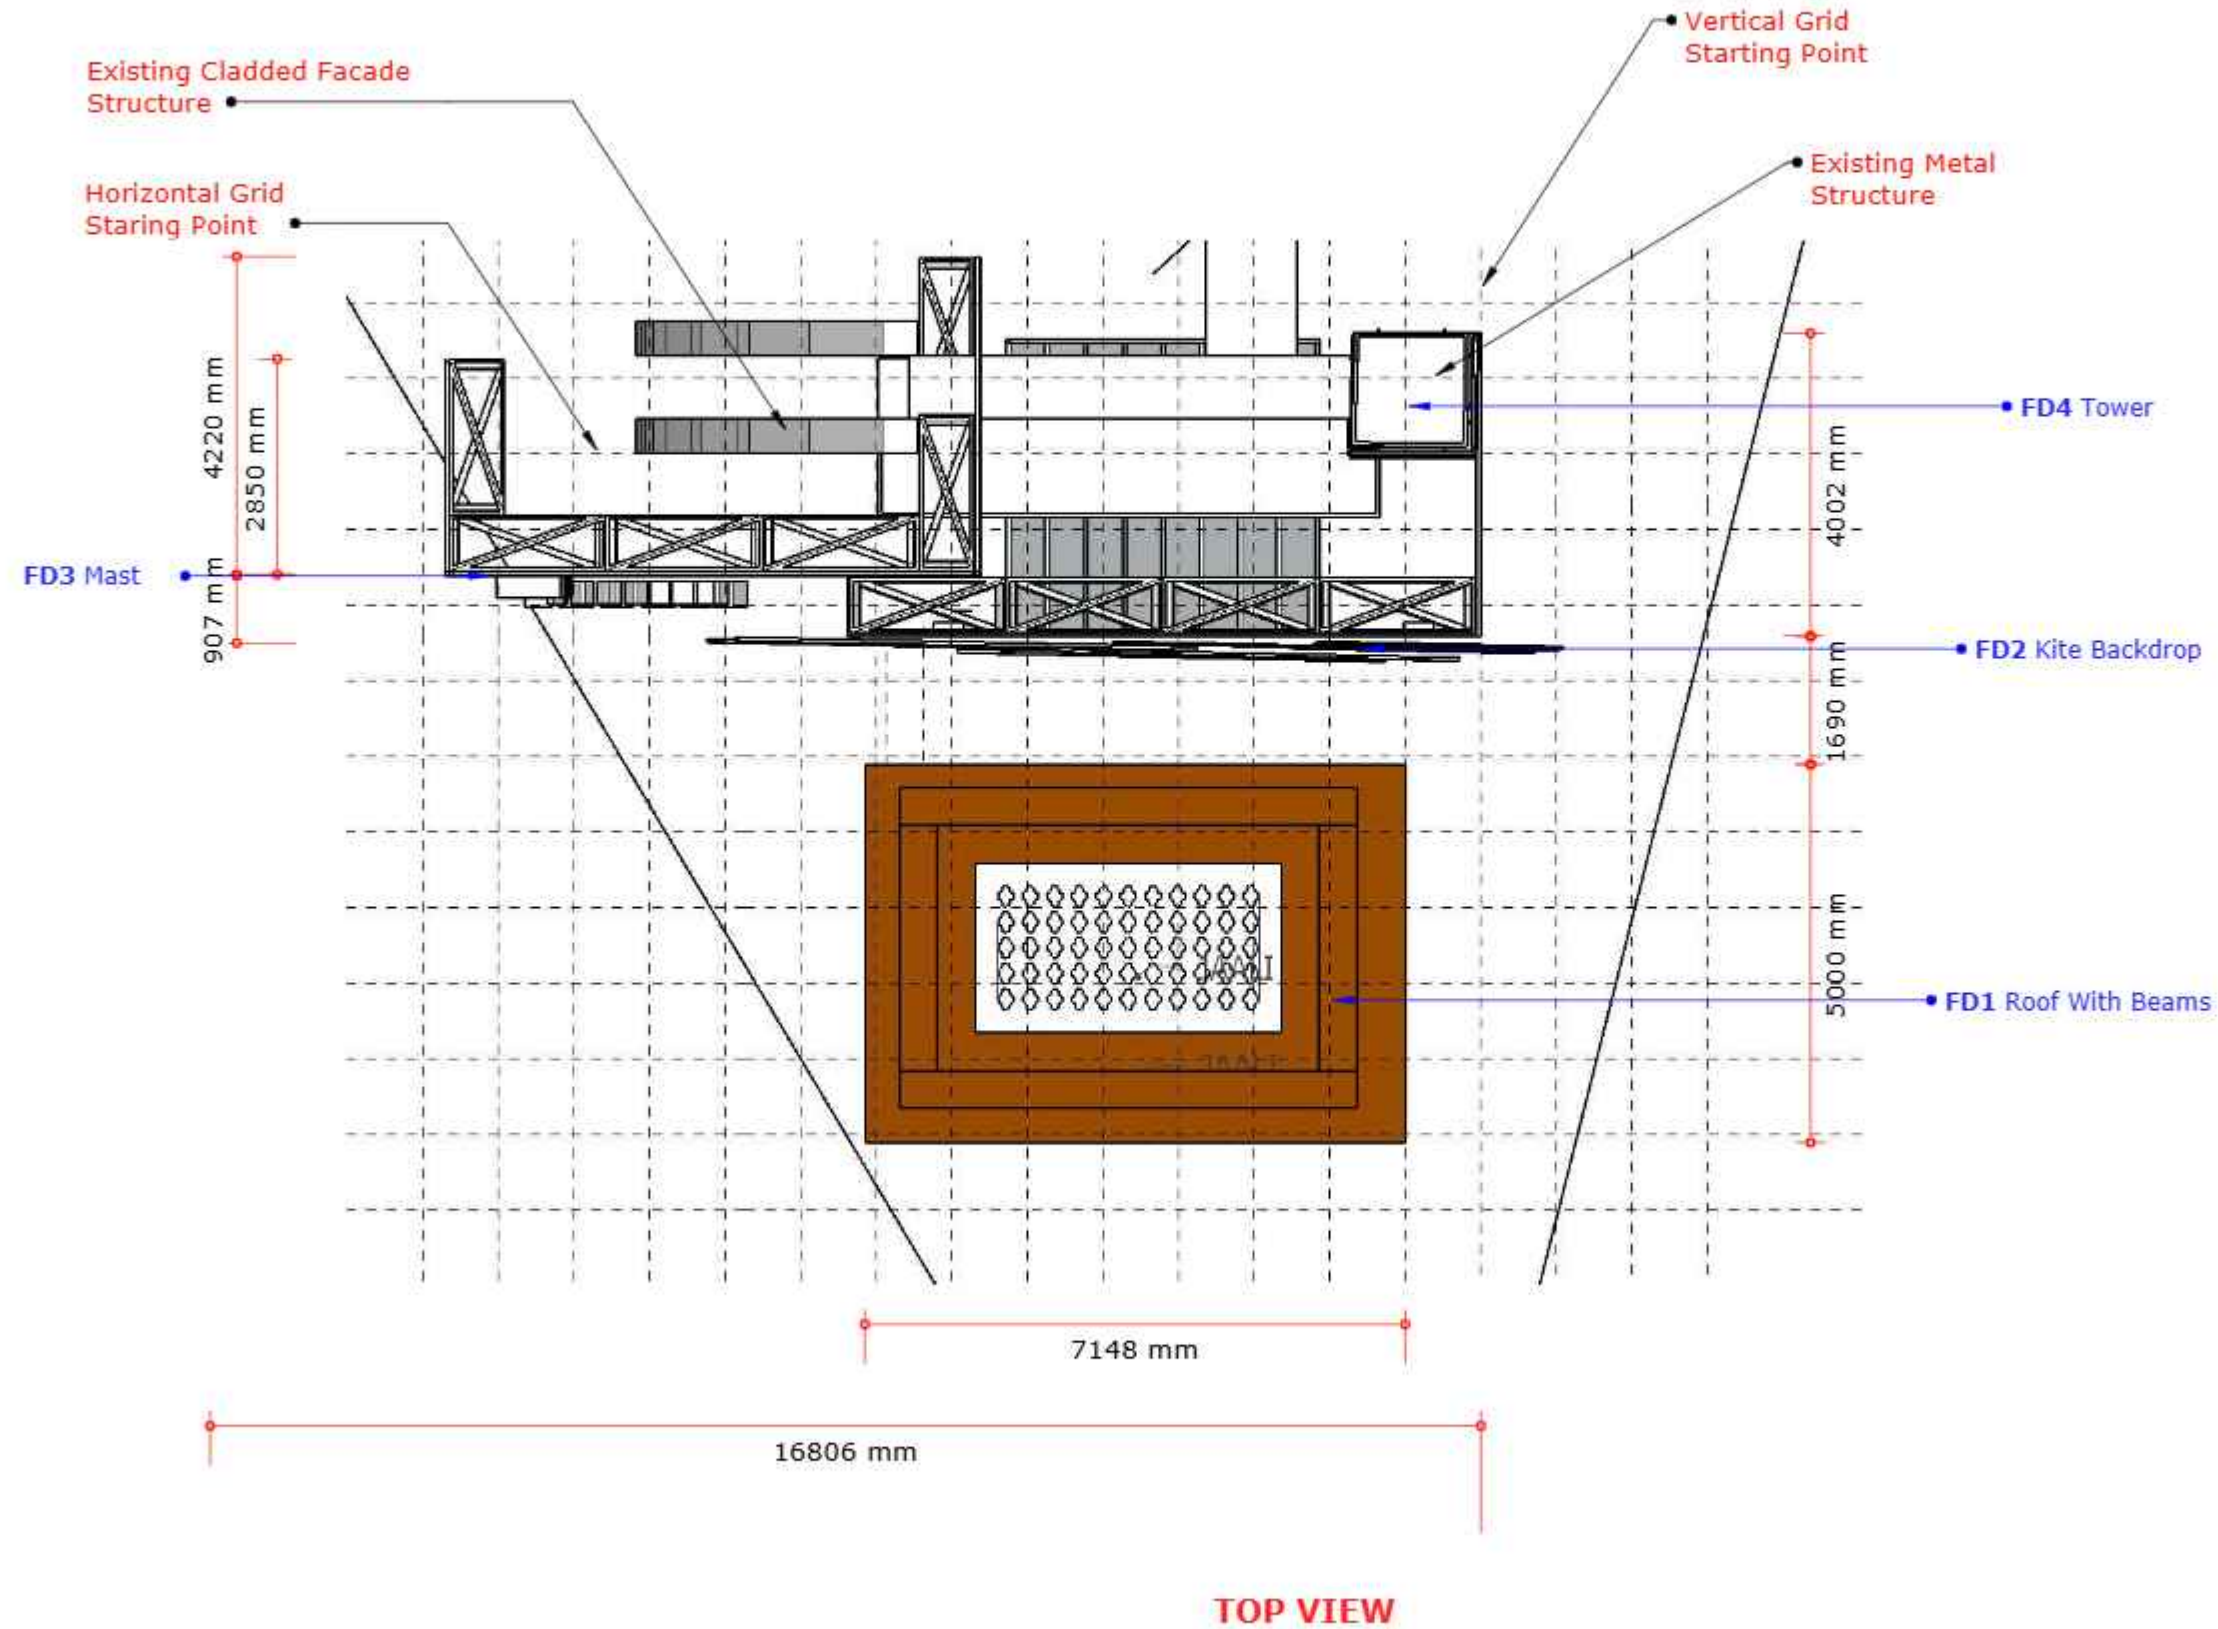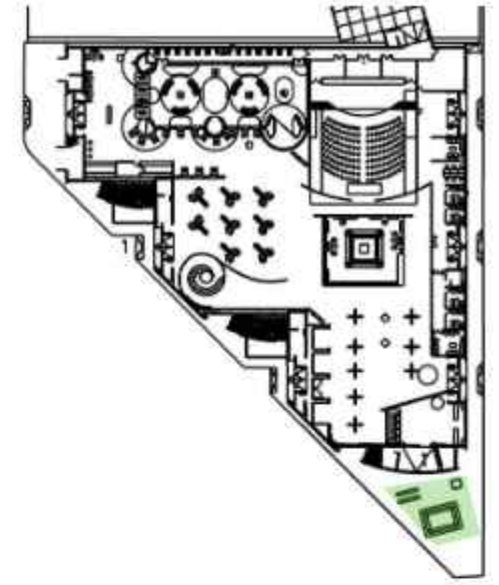

1m x 1m Grid


DATE : February 7, 2026



INDIA PAVILION AT FILBO-26 , BAGOTA
INTERNATION BOOK FAIR, 21ST APR - 4TH MAY, 2026

ZONE_REF_COMPONENT NAME :
A_FD_Facade
 Top View

Drawing no. : Dw_Fd_01

REVISION :00

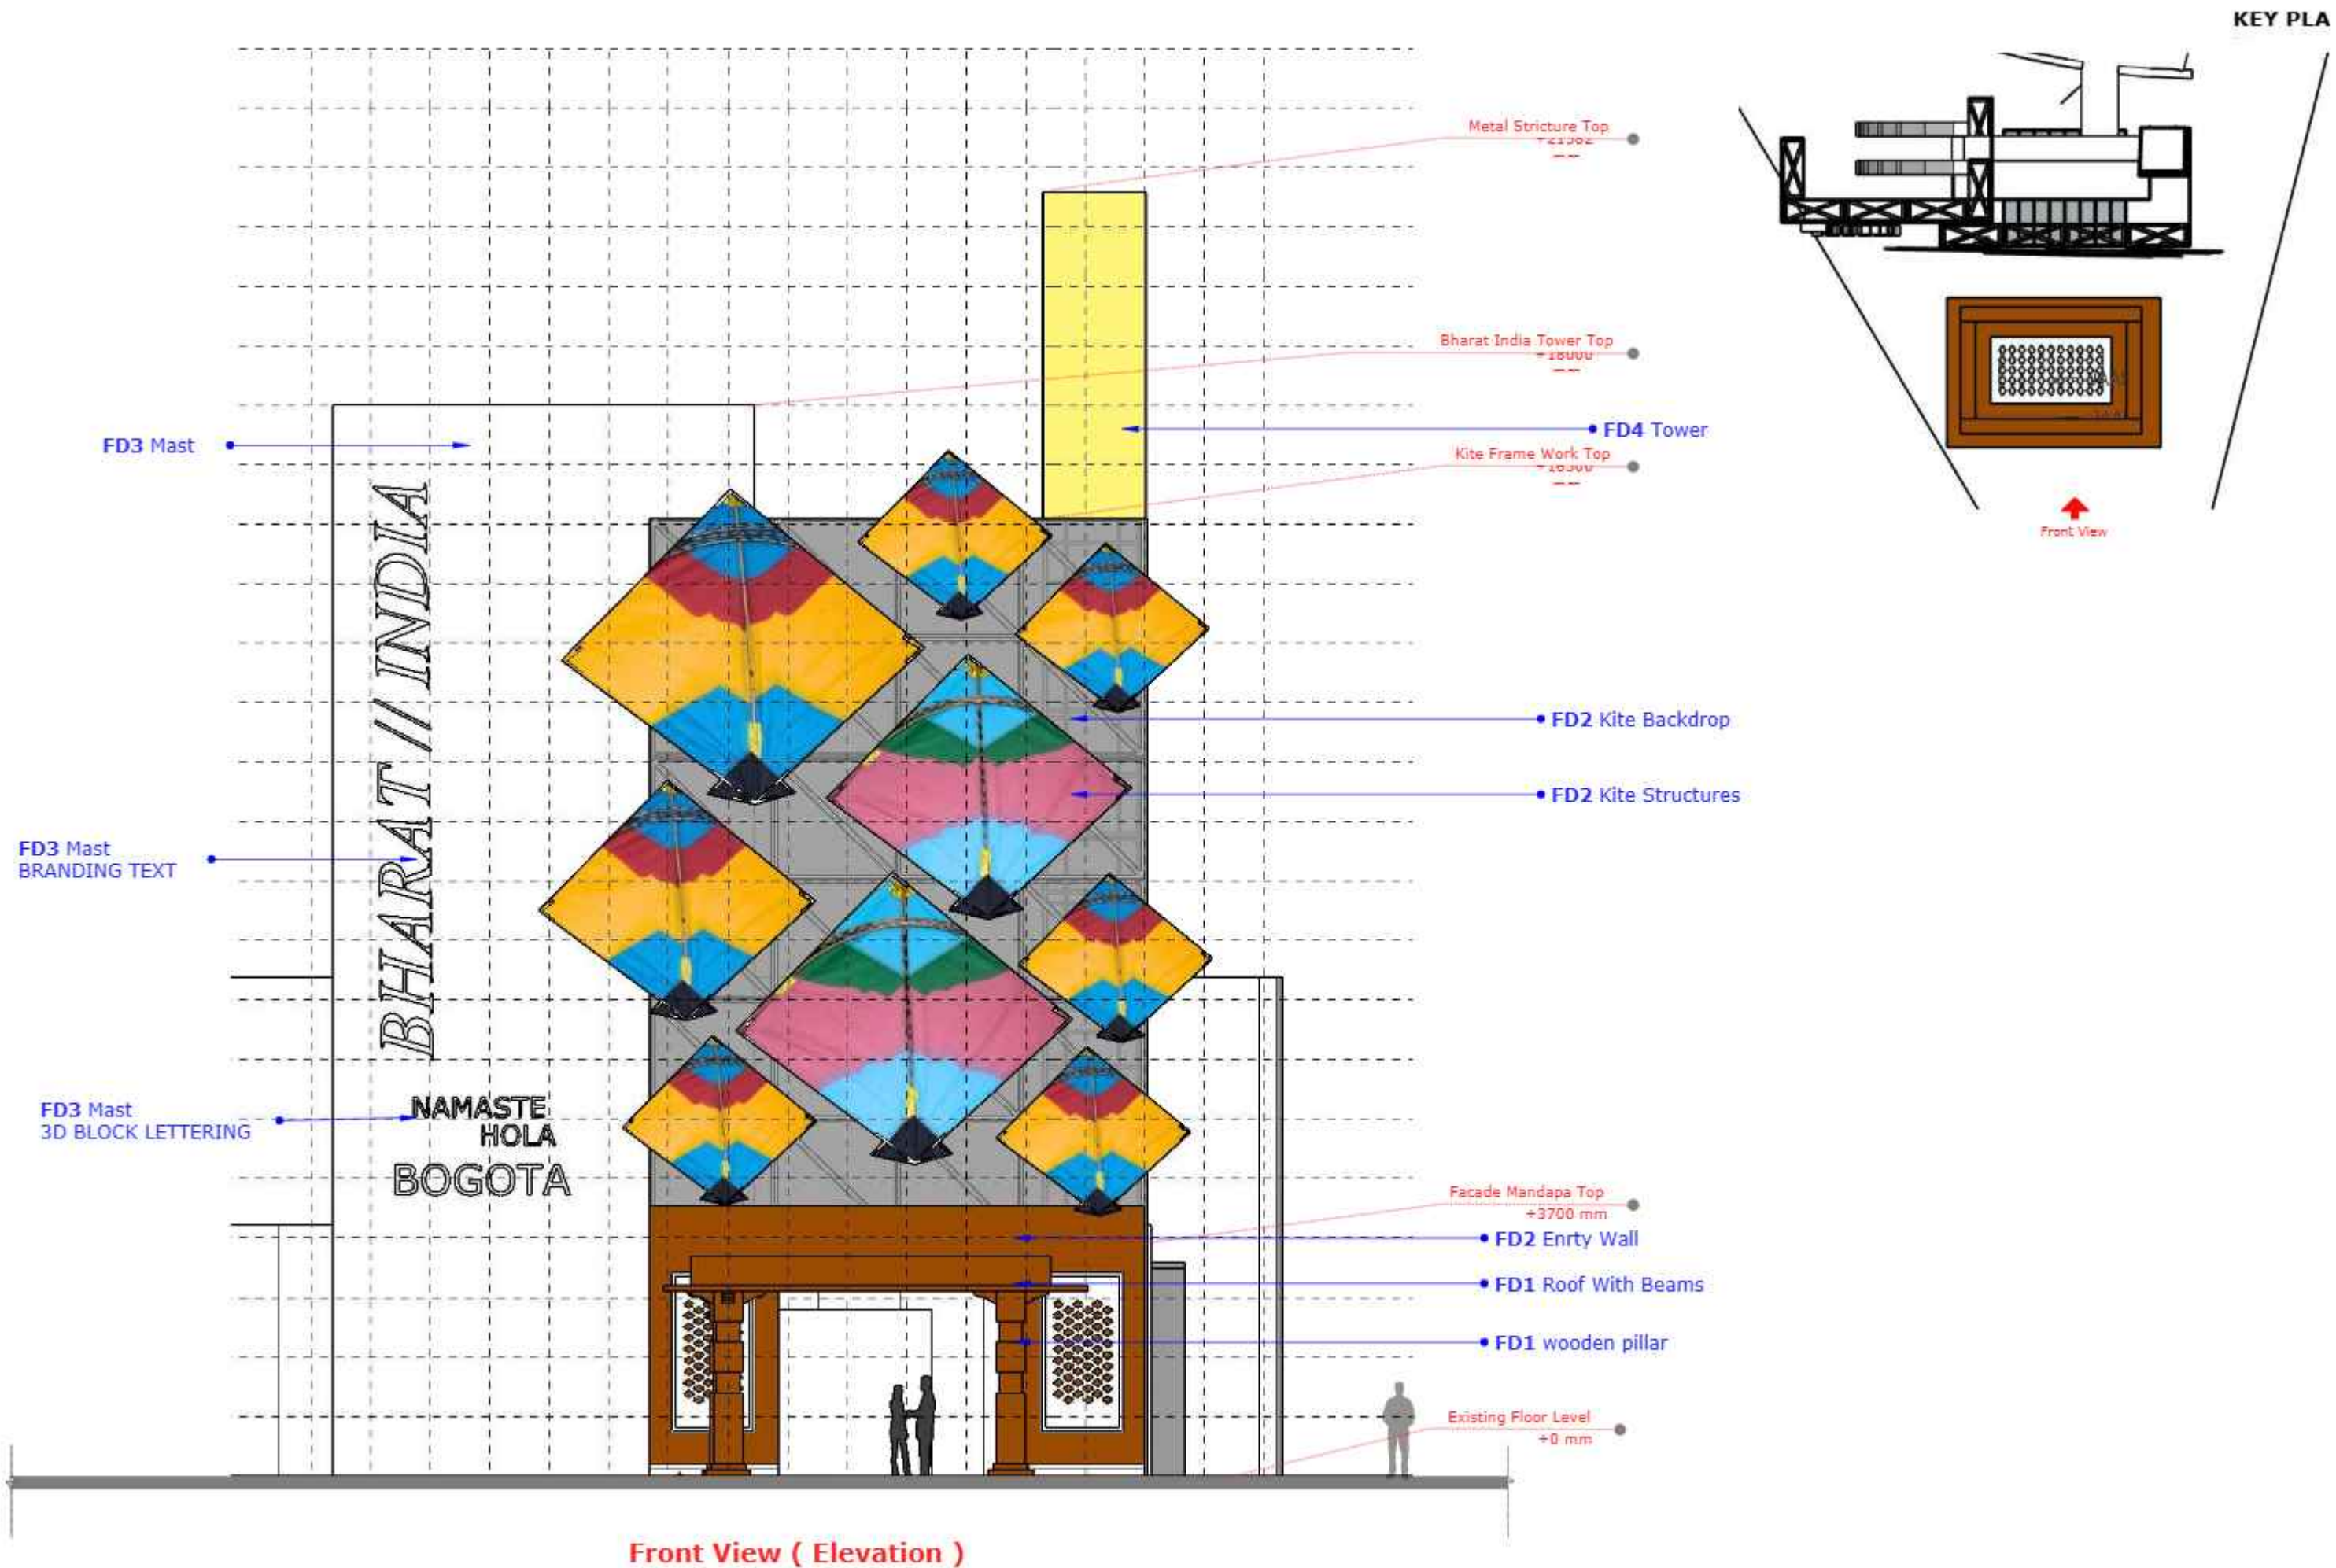

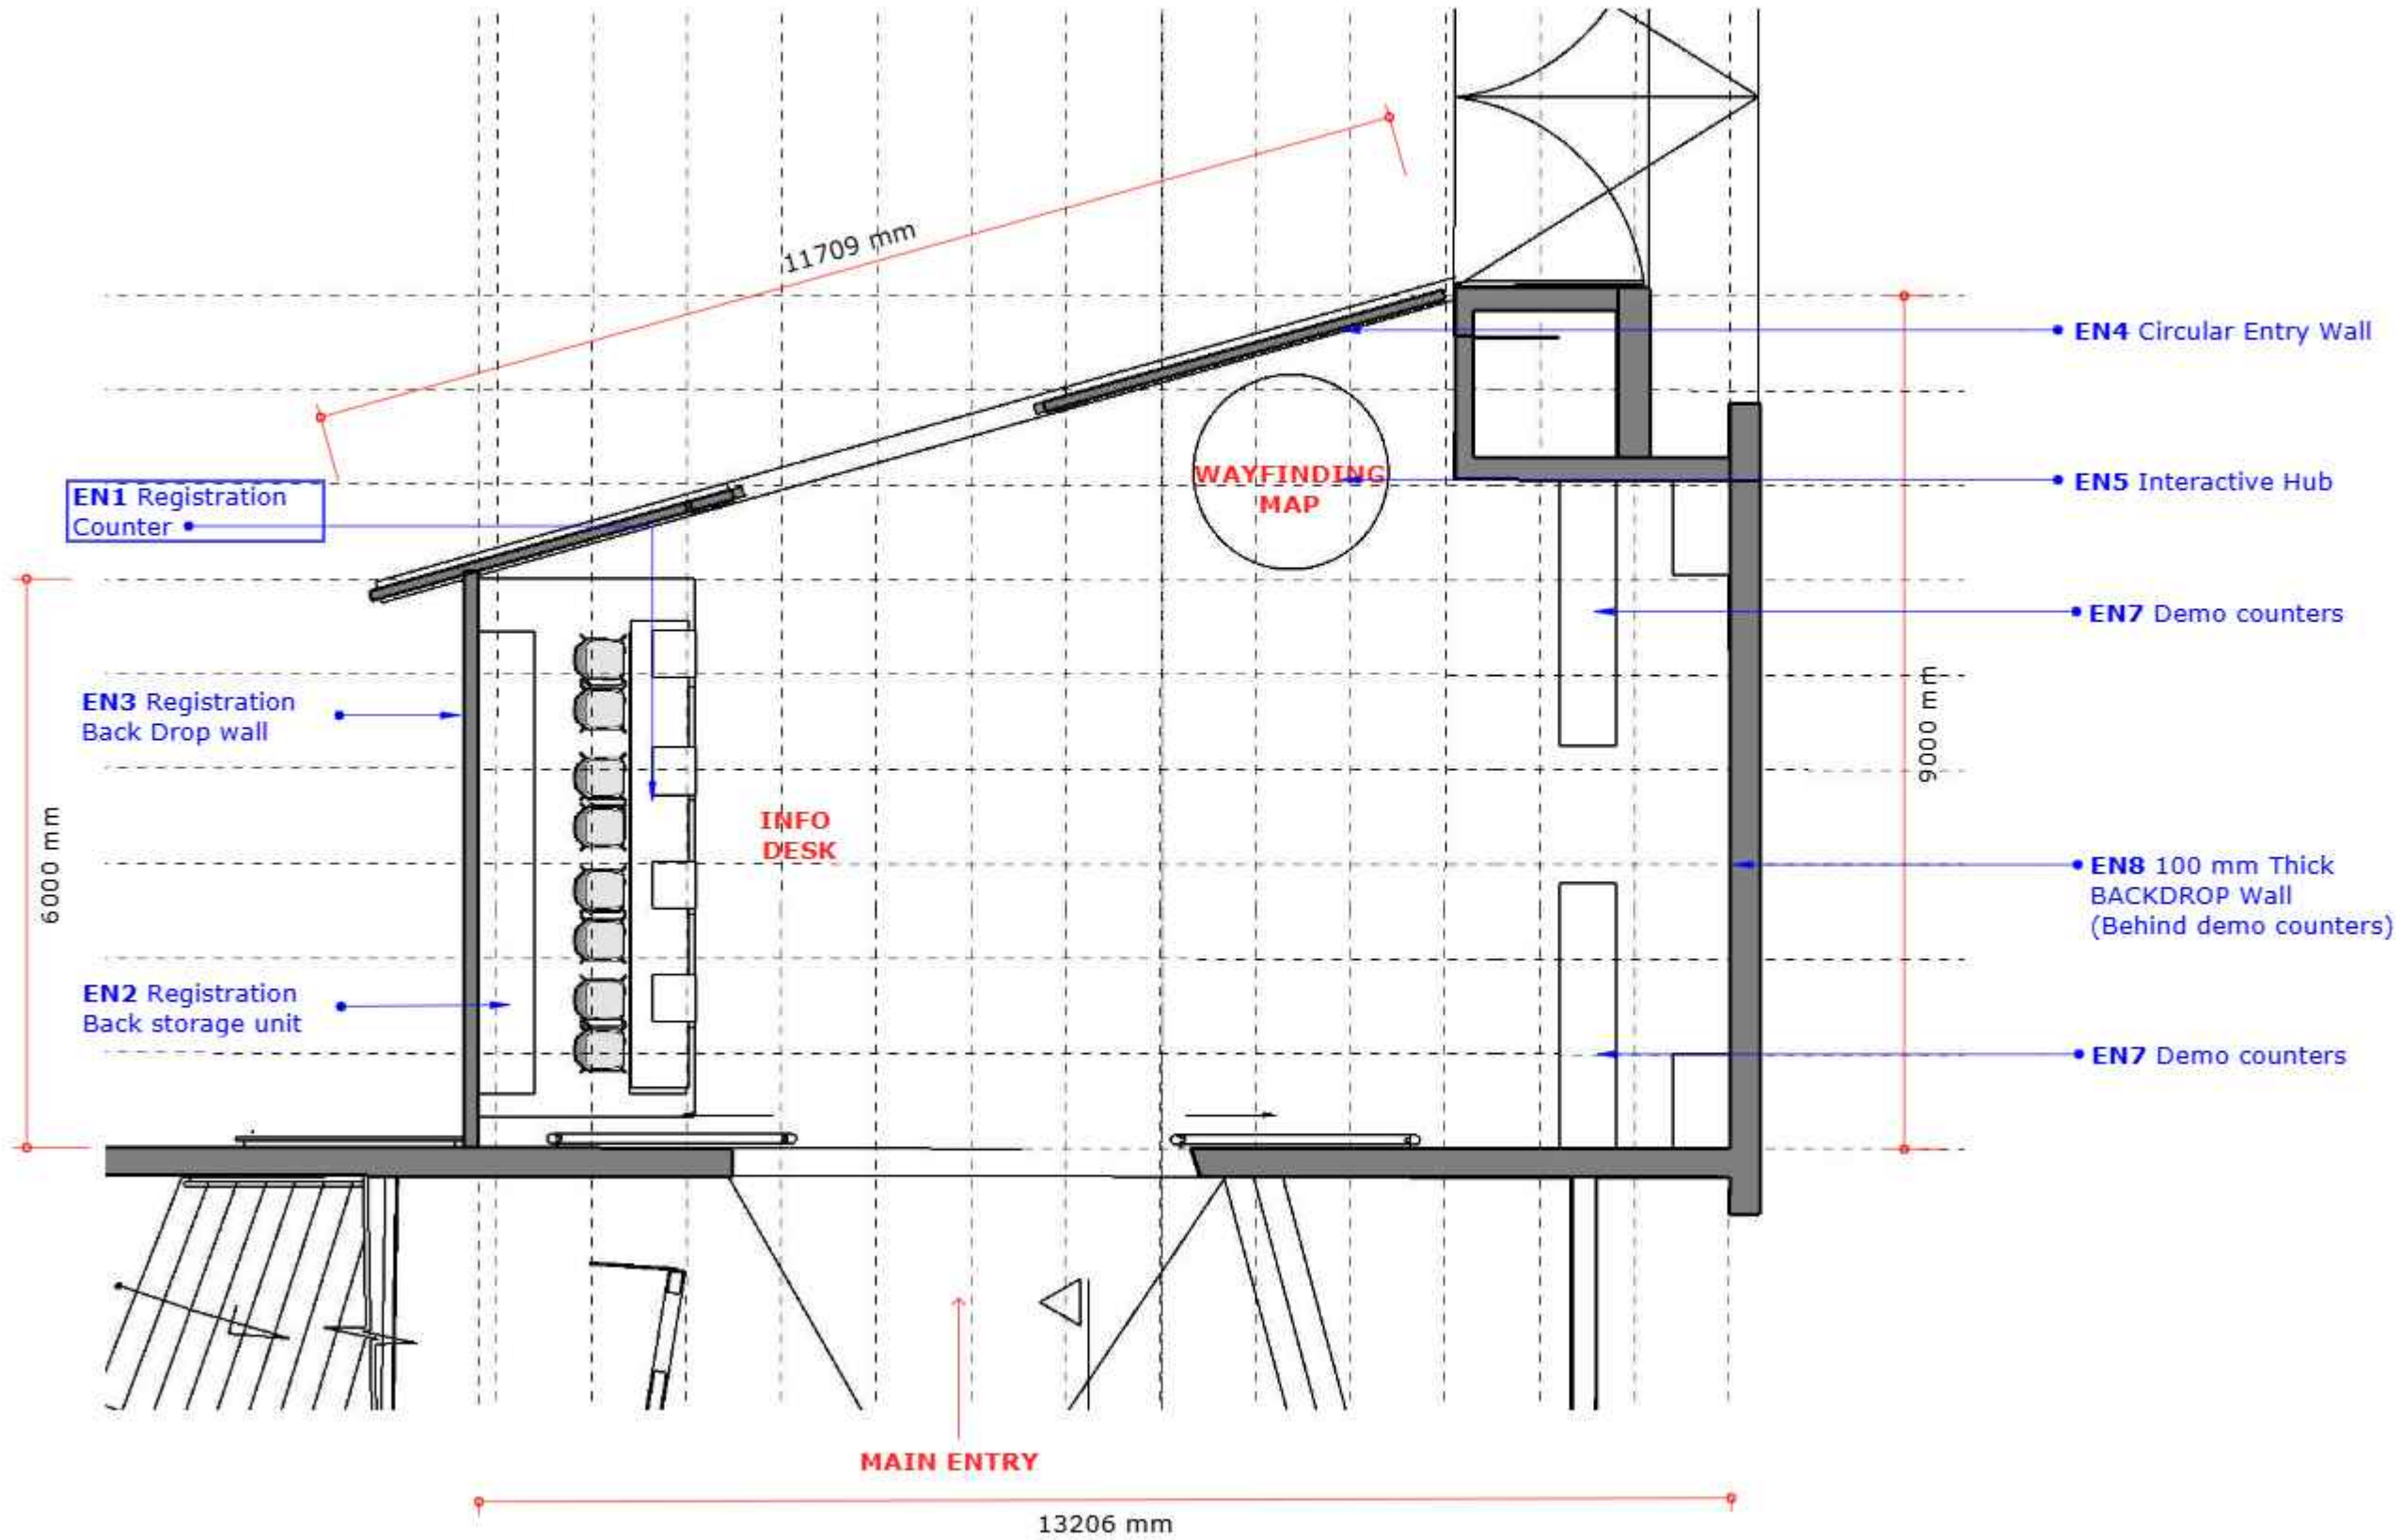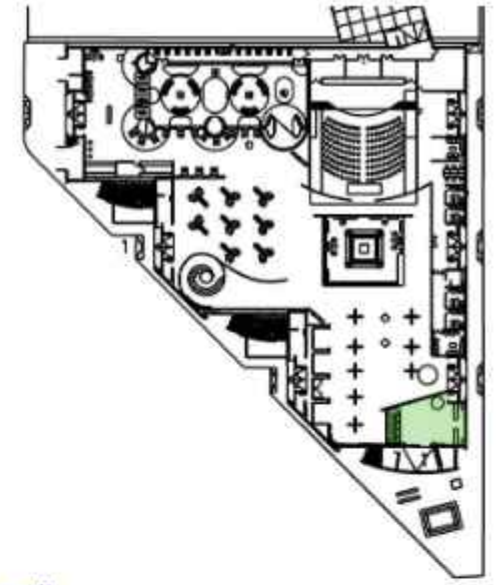

1m x 1m Grid




DATE : February 7, 2026


INDIA PAVILION AT FILBO-26 , BAGOTA
INTERNATION BOOK FAIR, 21ST APR - 4TH MAY, 2026

ZONE_REF_COMPONENT NAME :
B_EL_Entry Lobby
Plan

Drawing no. : Dw_EL_01

REVISION :00

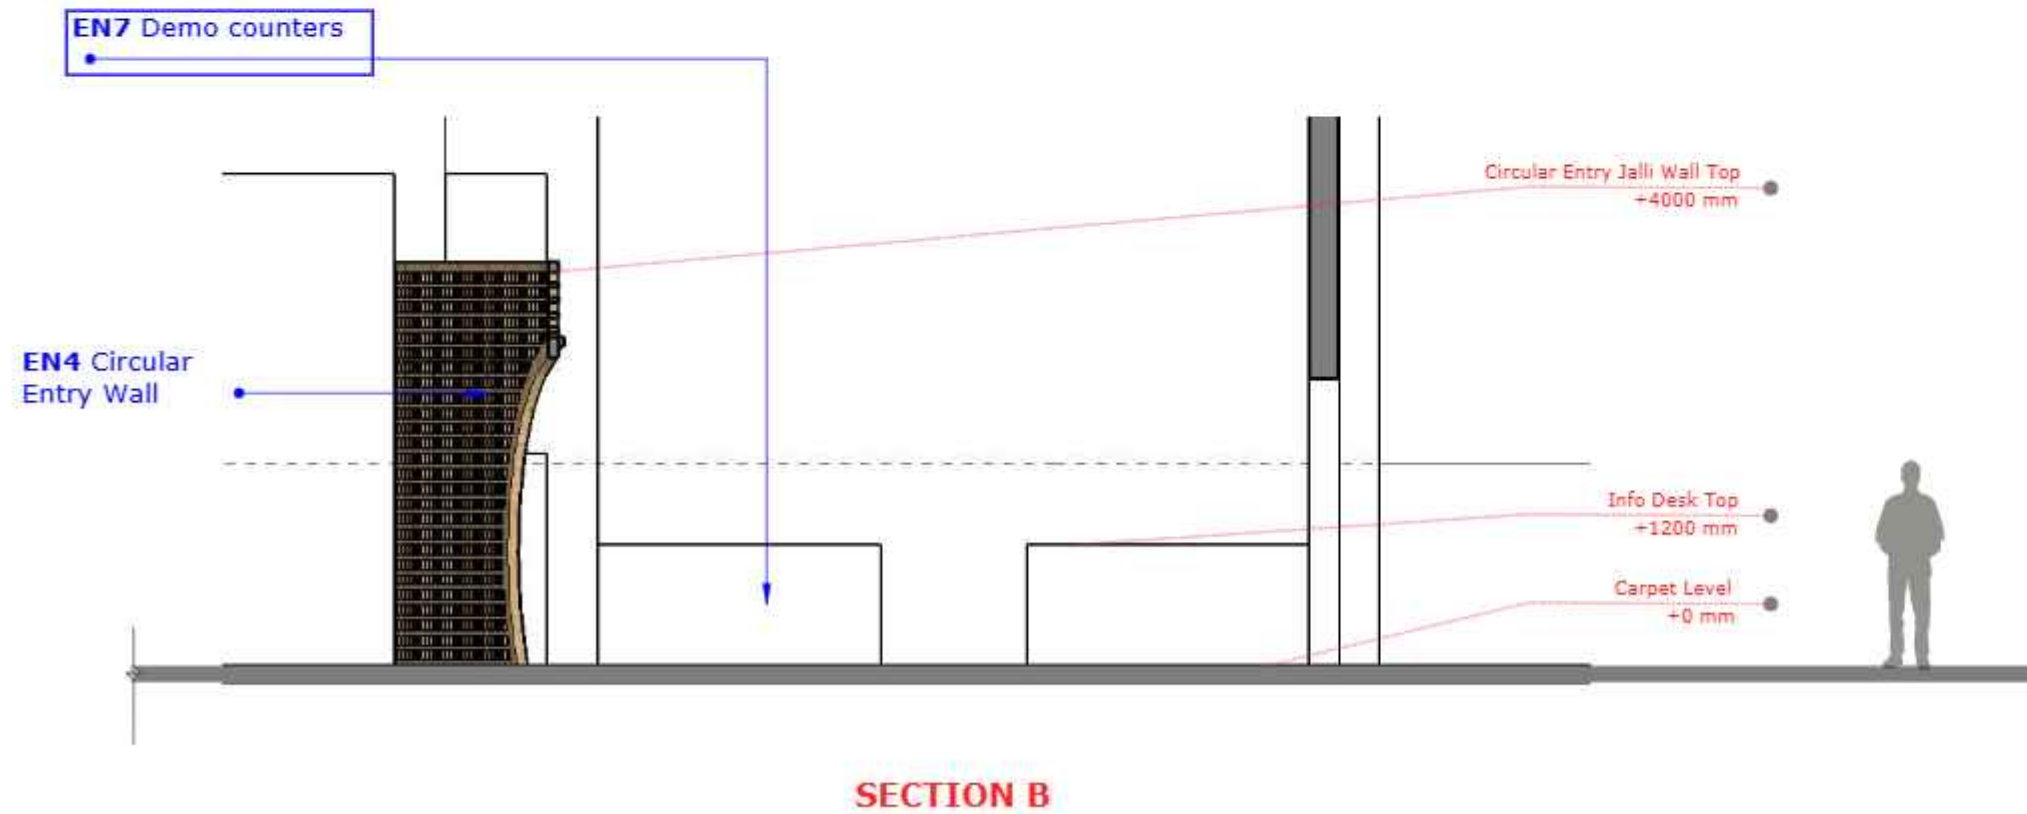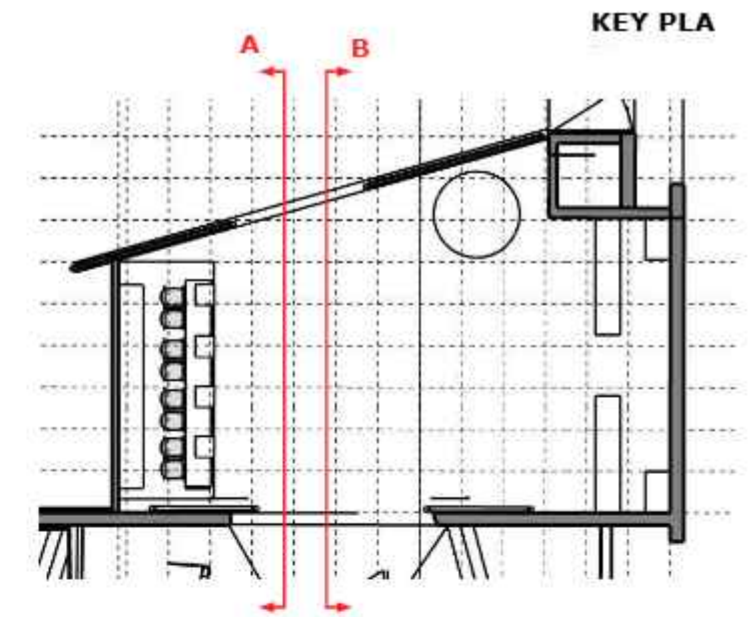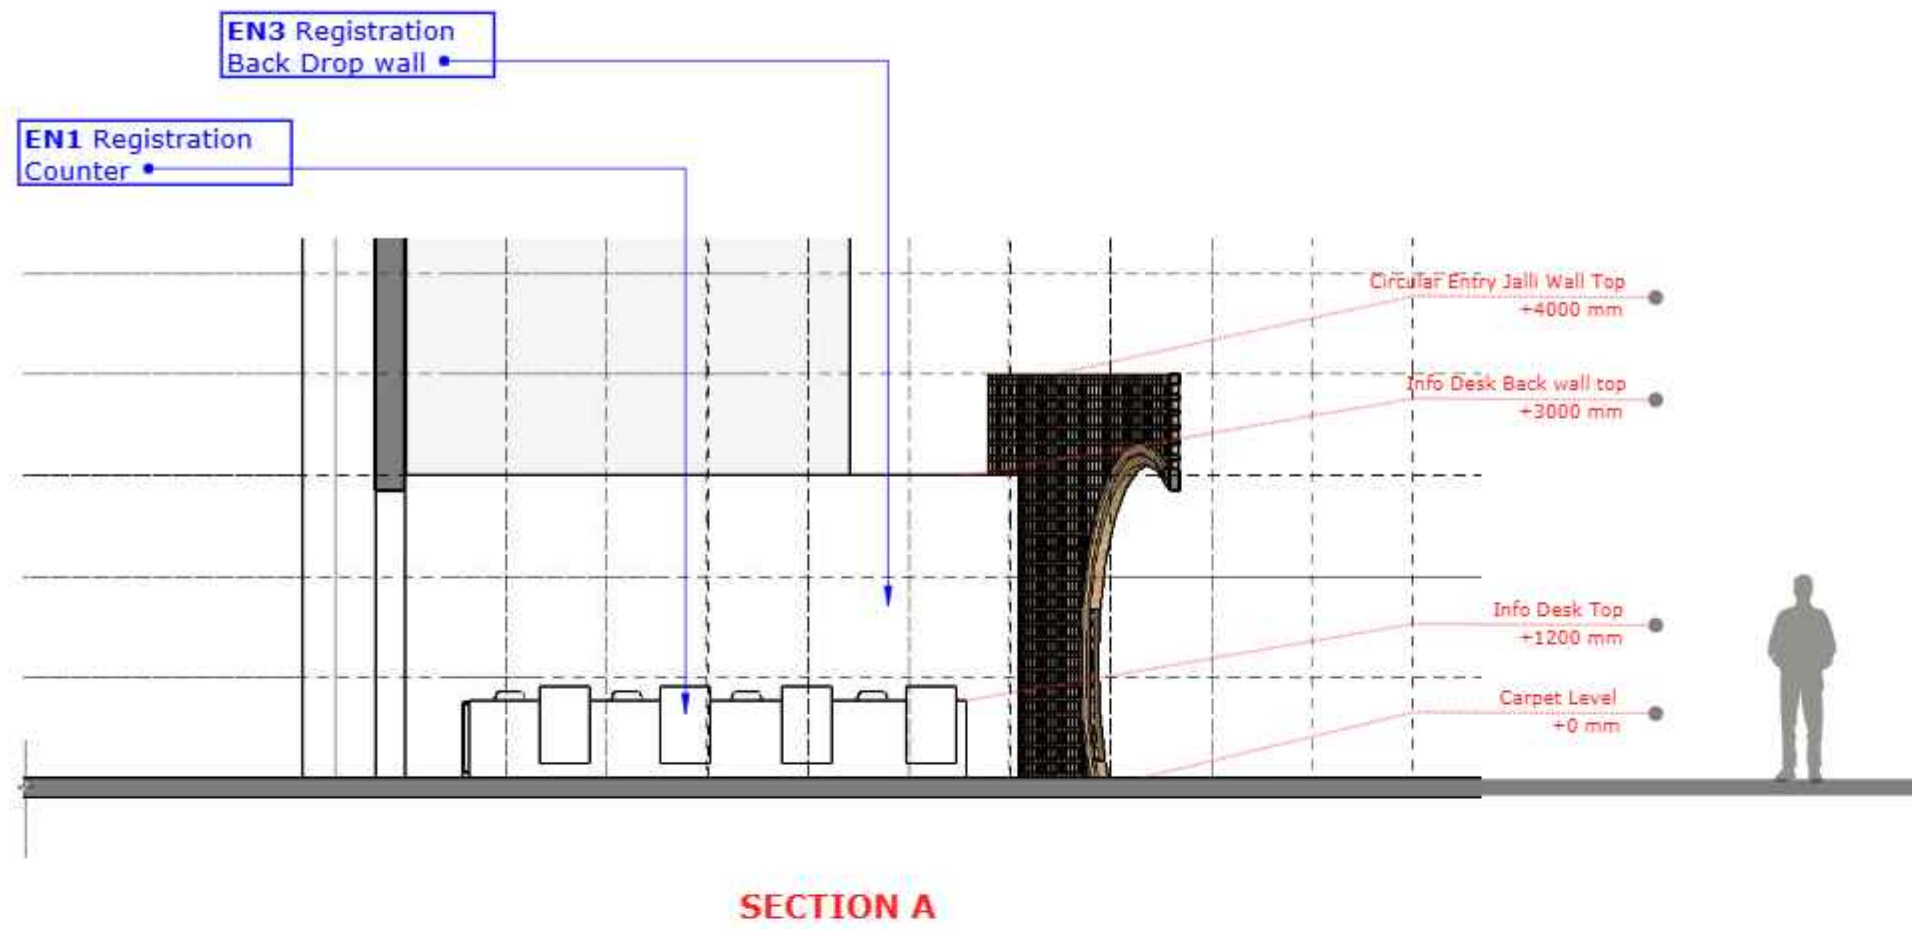

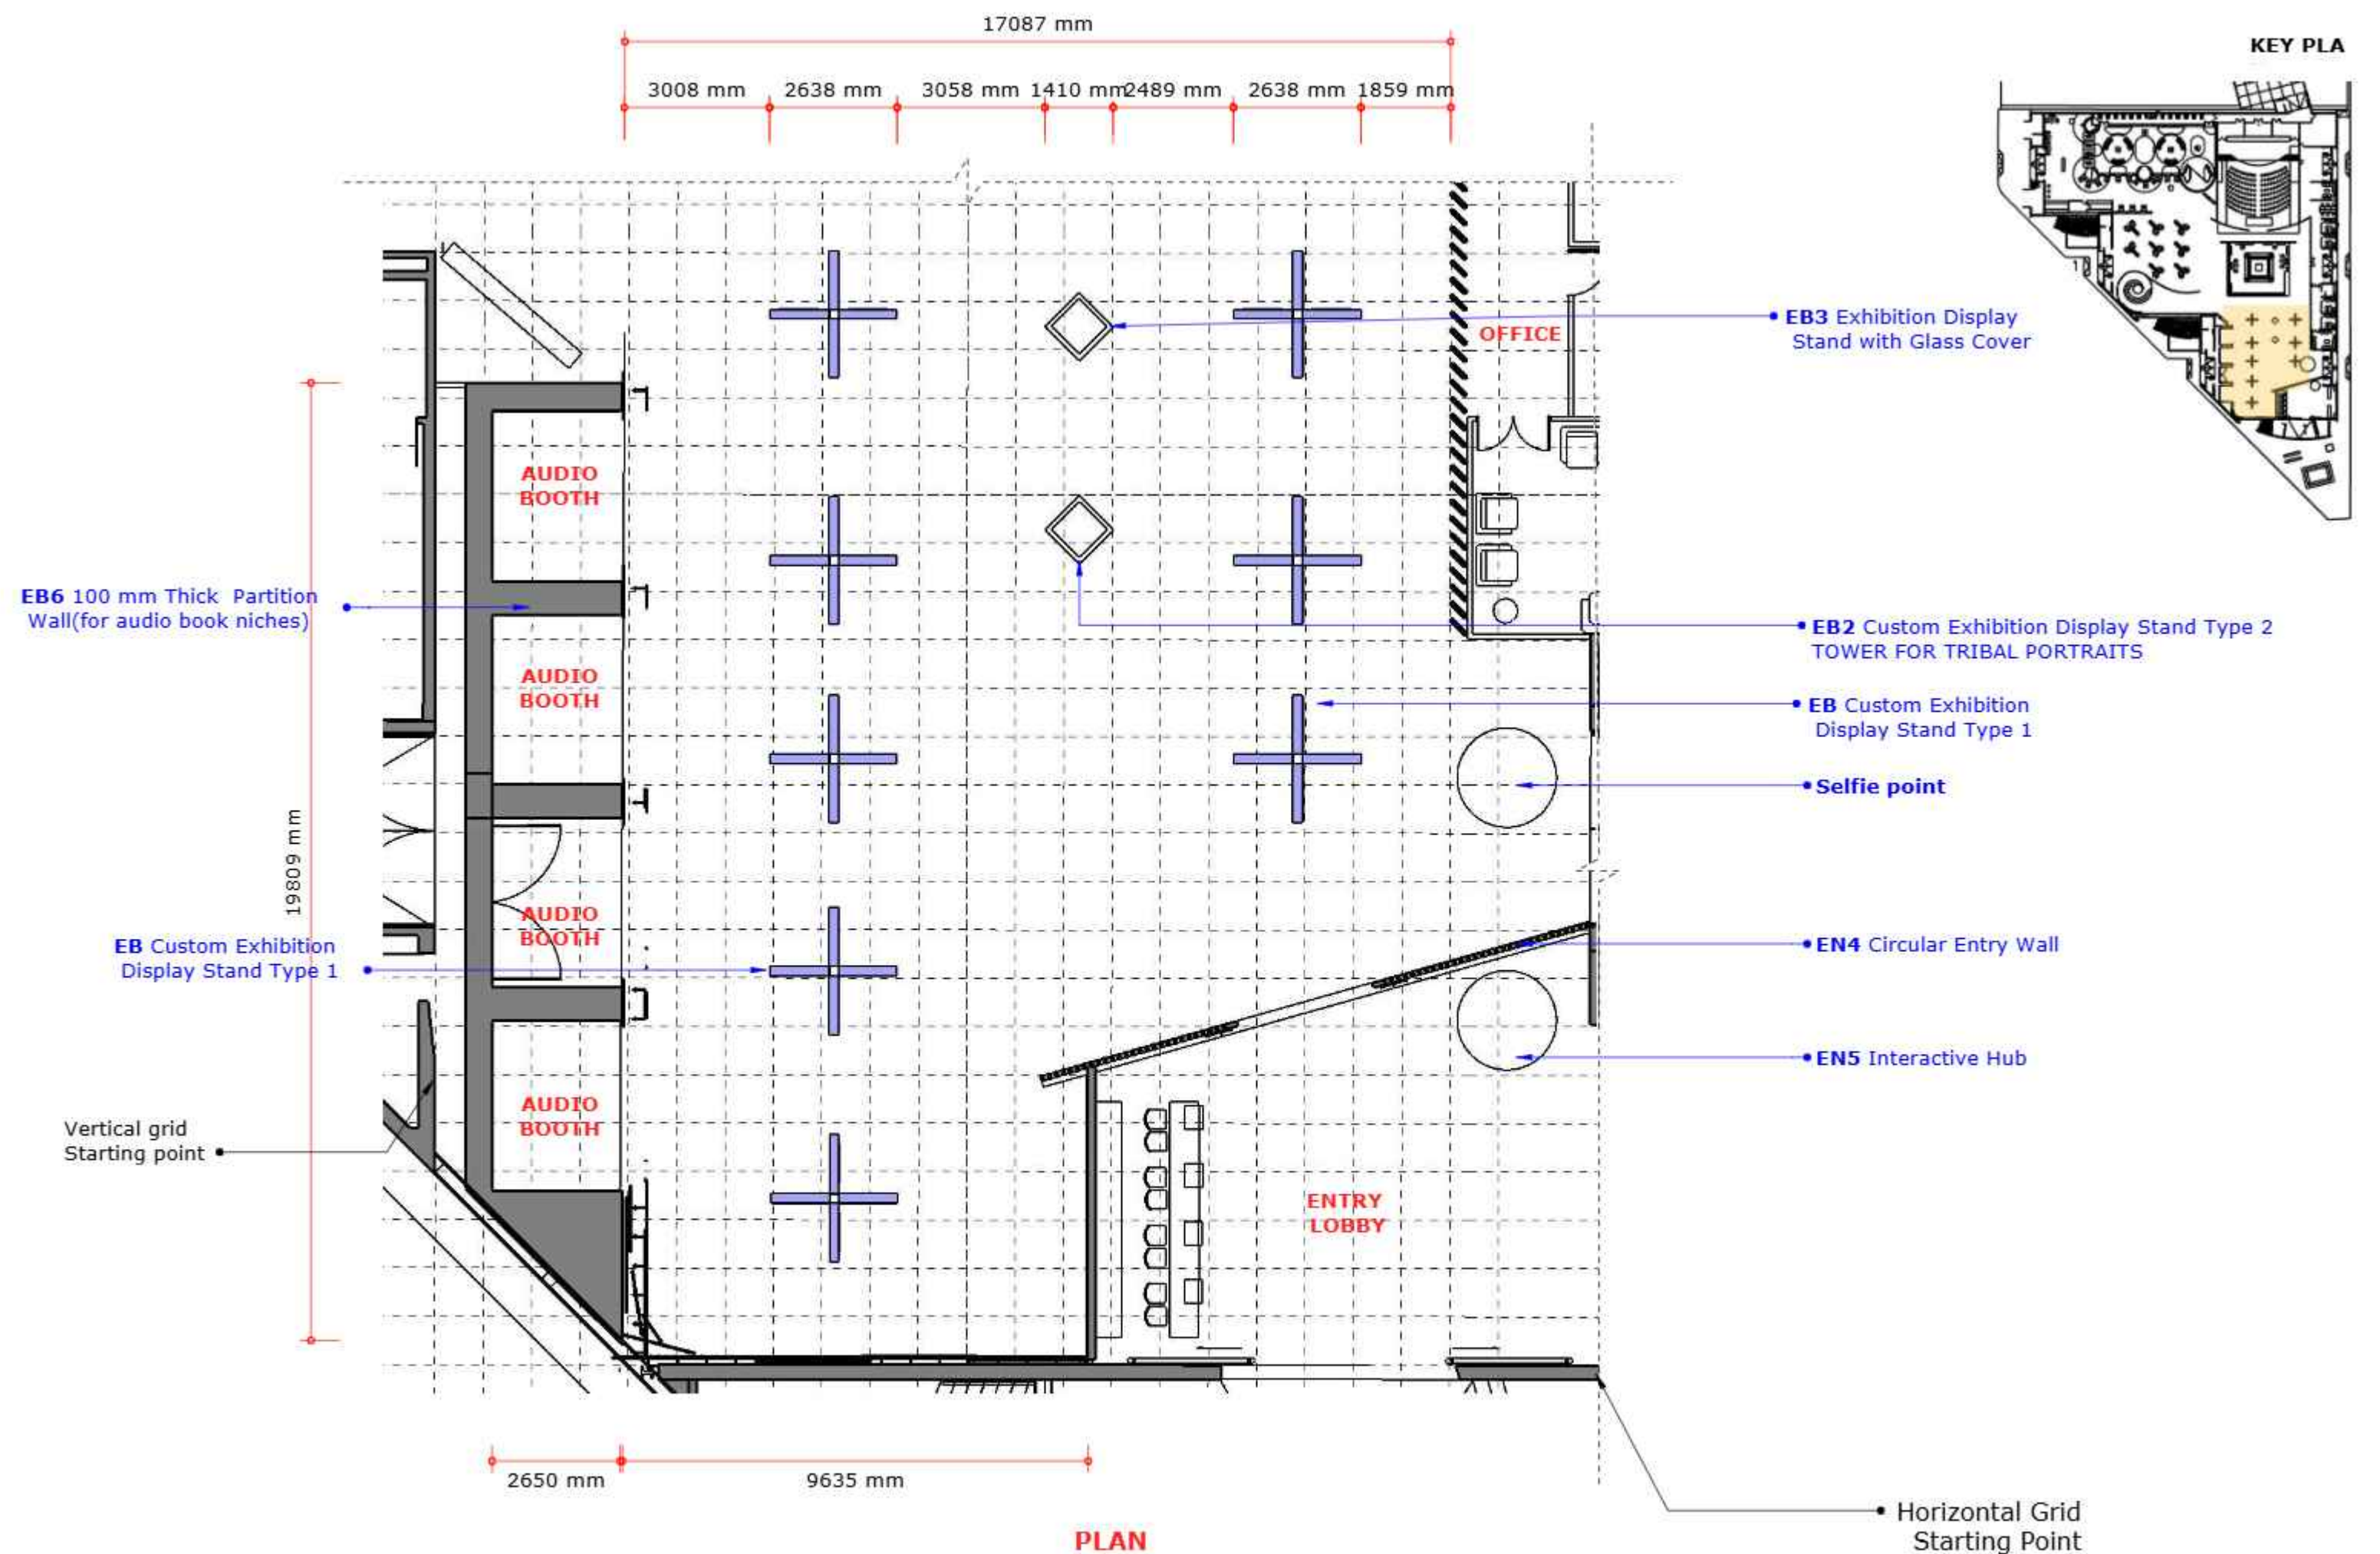

1m x 1m Grid

DATE : February 7, 2026


INDIA PAVILION AT FILBO-26 , BAGOTA
INTERNATION BOOK FAIR, 21ST APR - 4TH MAY, 2026

ZONE_REF_COMPONENT NAME :
 C_EB_Exhibition Zone
 Plan


Drawing no. : Dw_EB_01
 REVISION :00

राष्ट्रीय डिजाइन संस्थान
 NATIONAL INSTITUTE OF DESIGN
 AHMEDABAD


राष्ट्रीय पुस्तक-मंत्र, नई दिल्ली
 NATIONAL BOOK TRUST, INDIA
 Ministry of Culture, Government of India


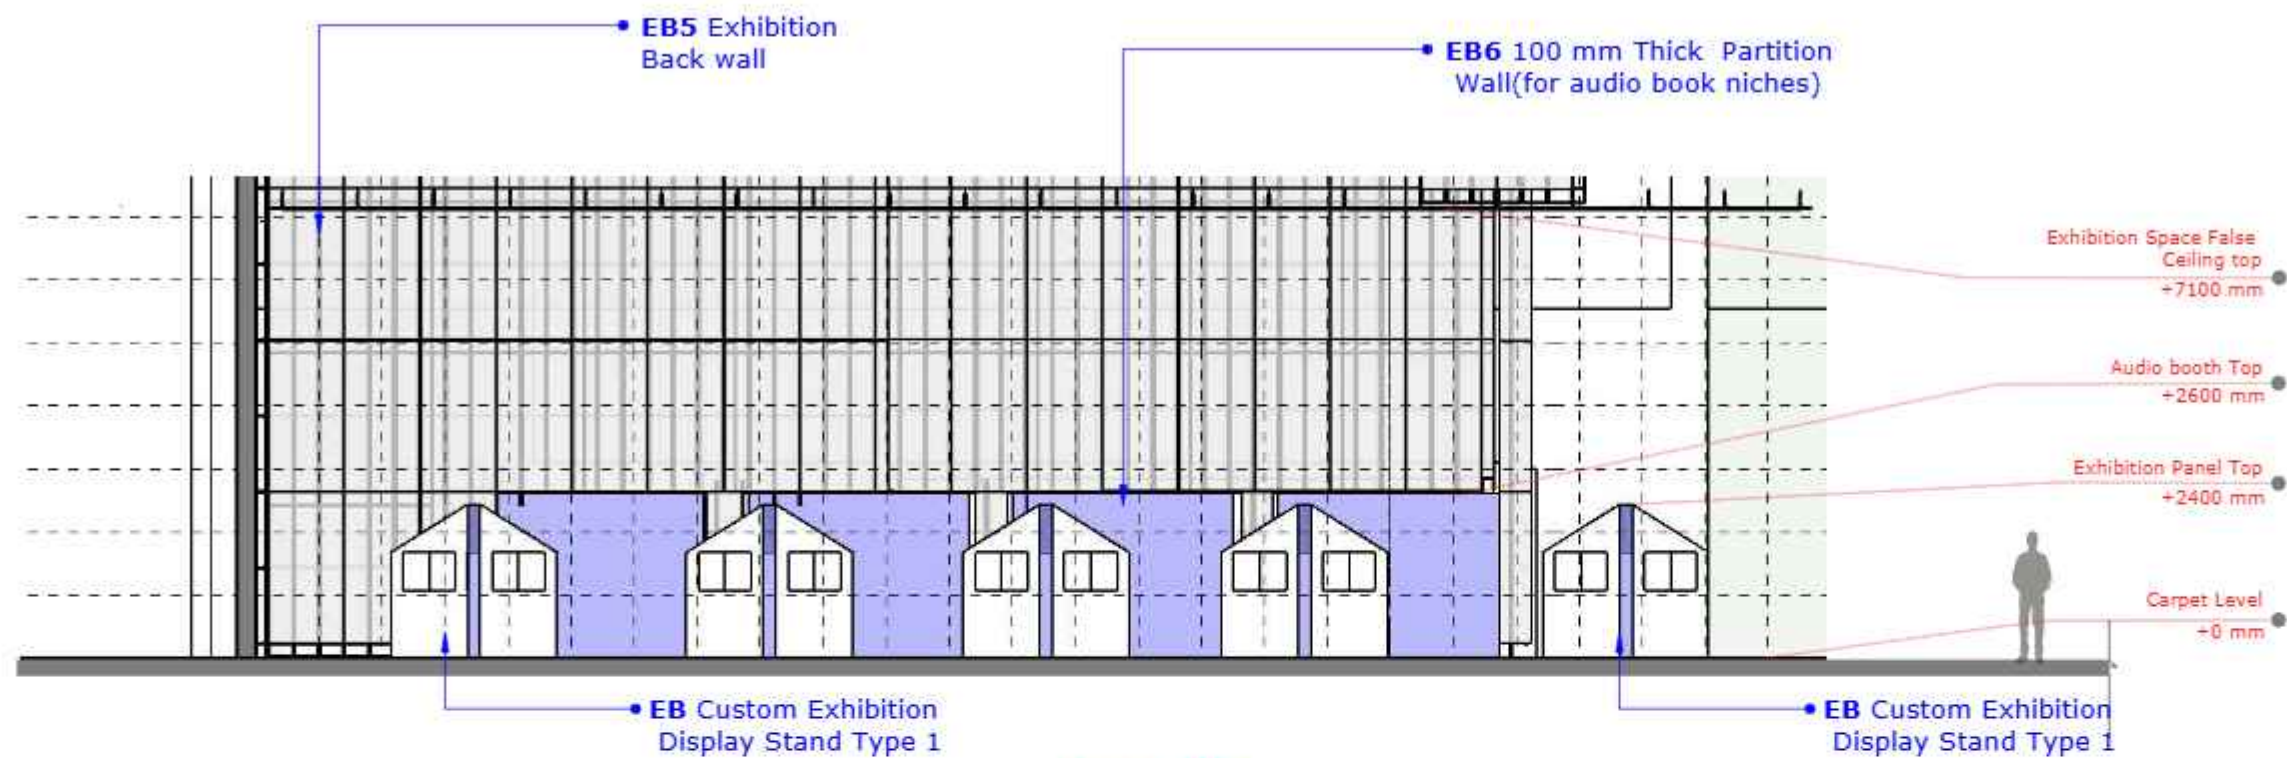


SECTION A

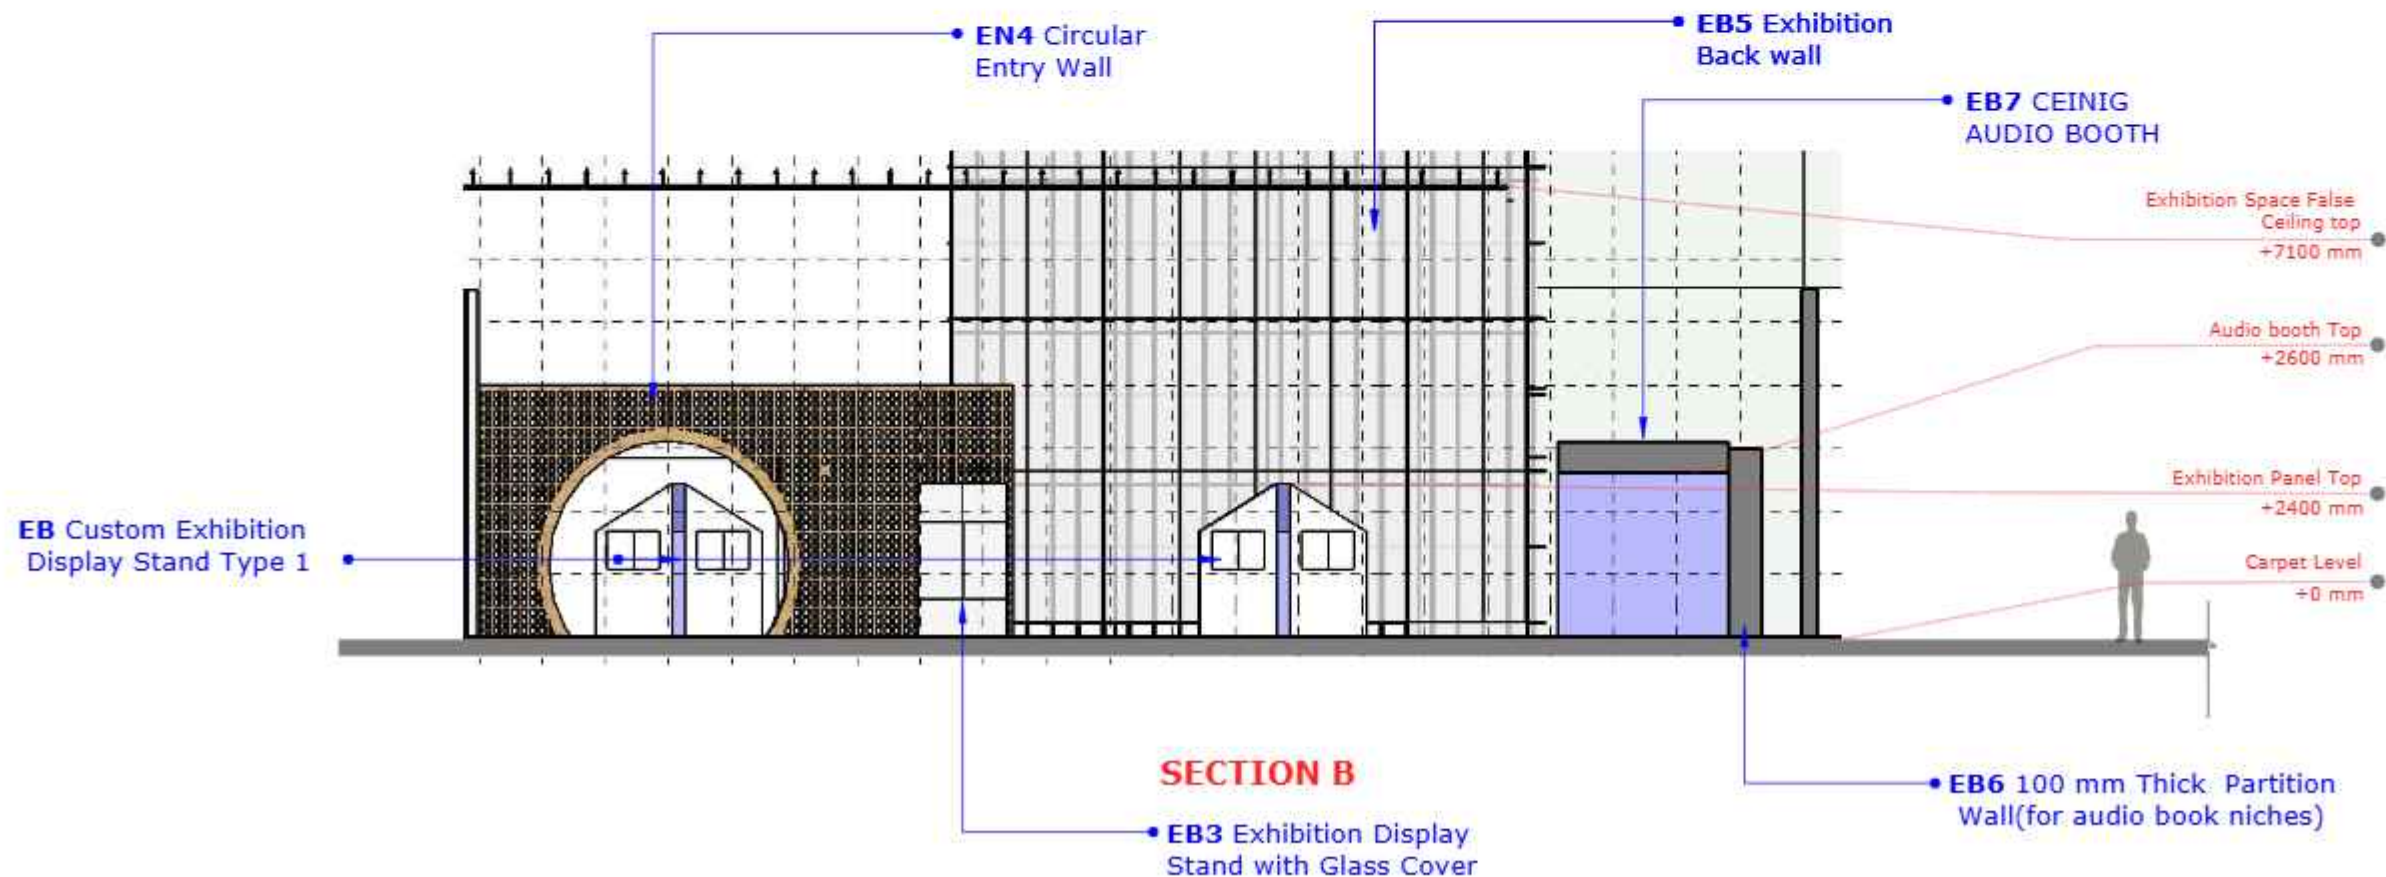


SECTION B

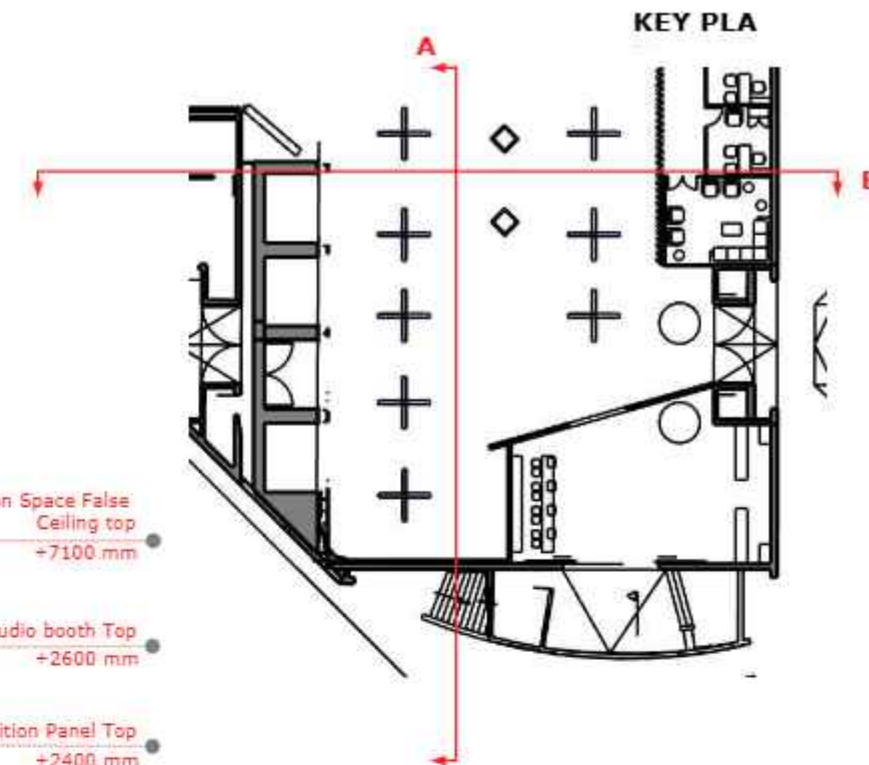

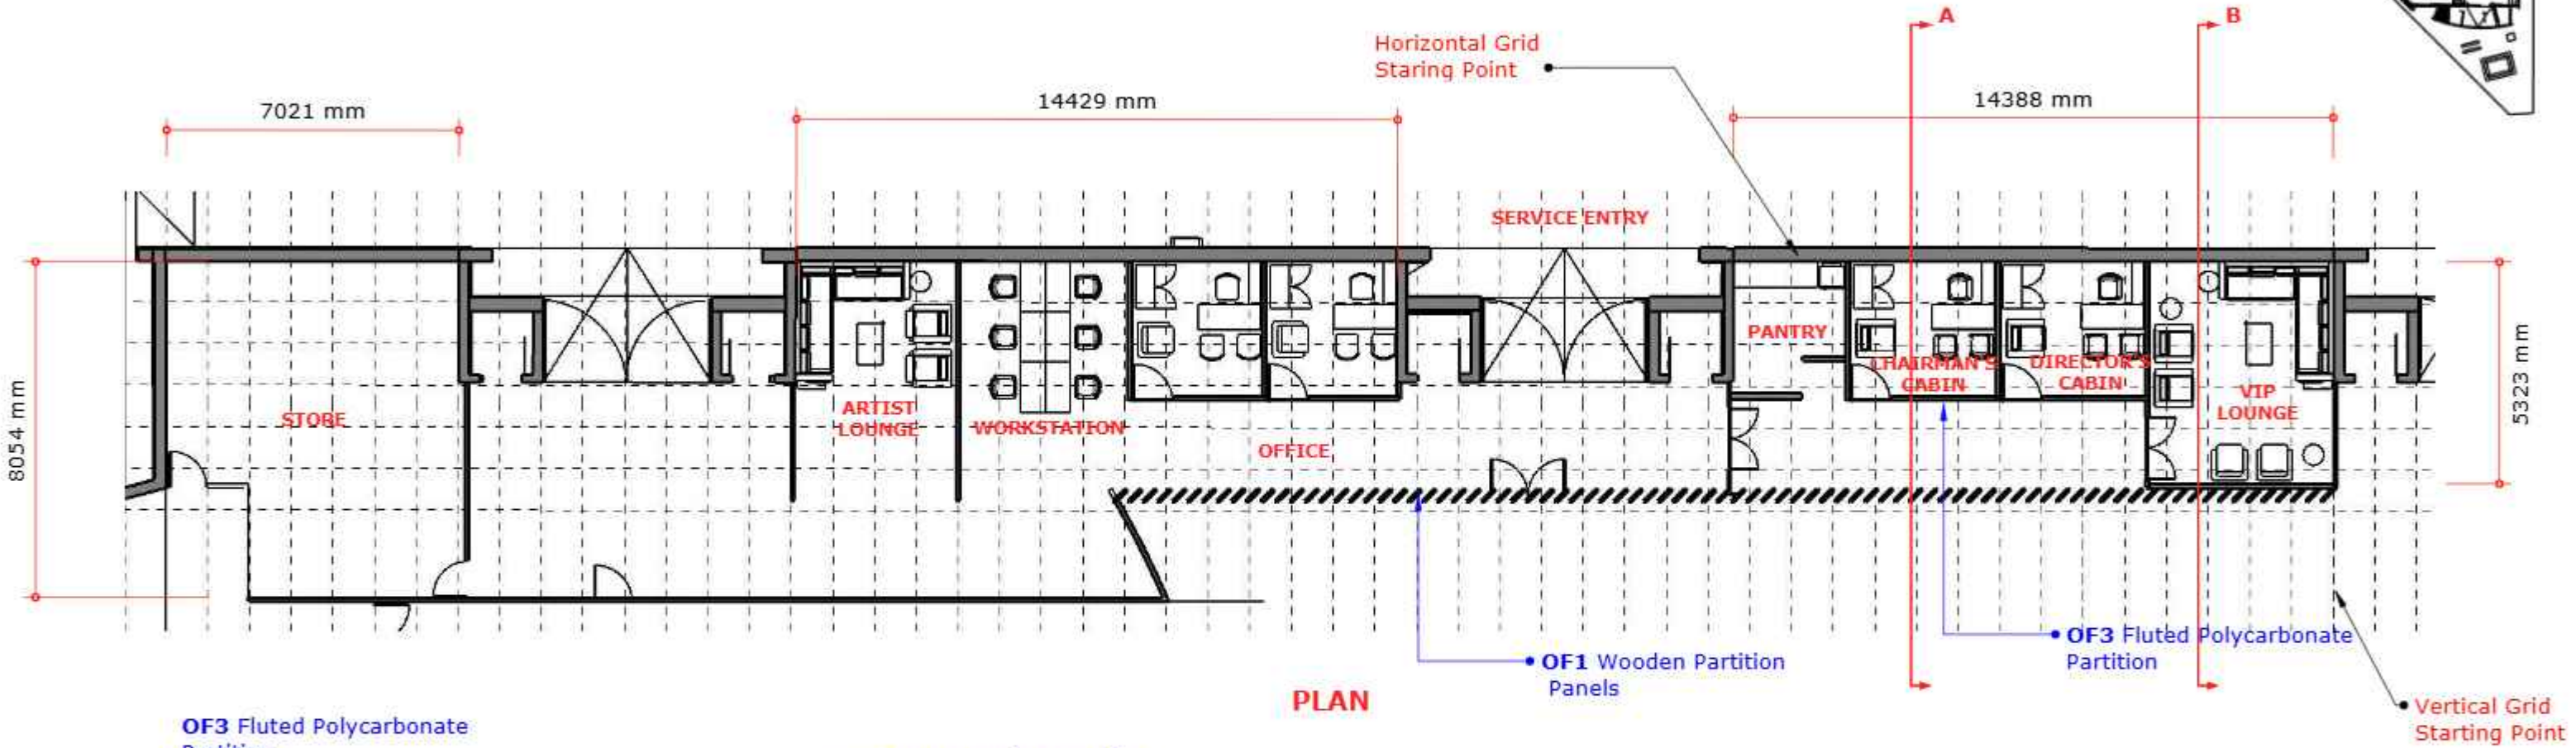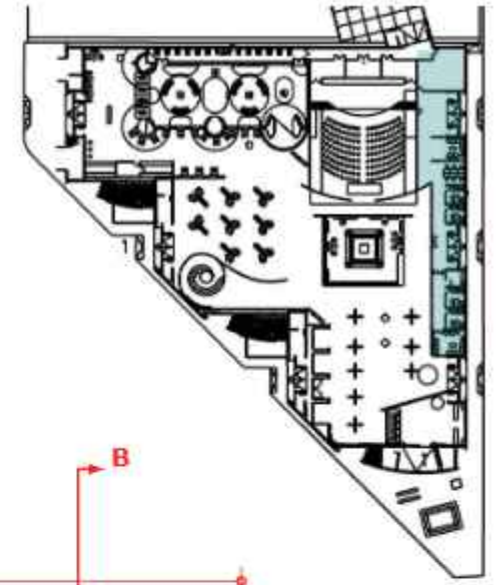


OF3 Fluted Polycarbonate Partition

OF1 Wooden Partition Panels

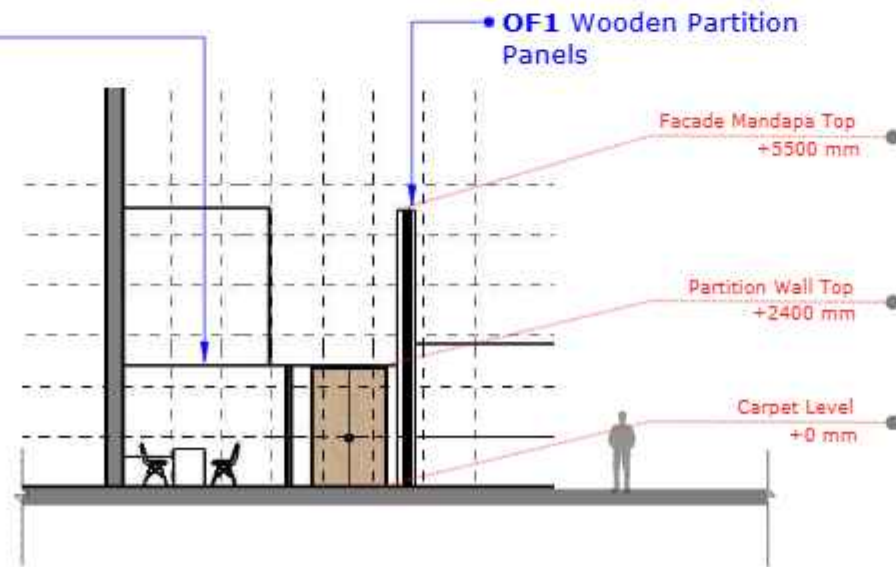

OF1 Wooden Partition Panels

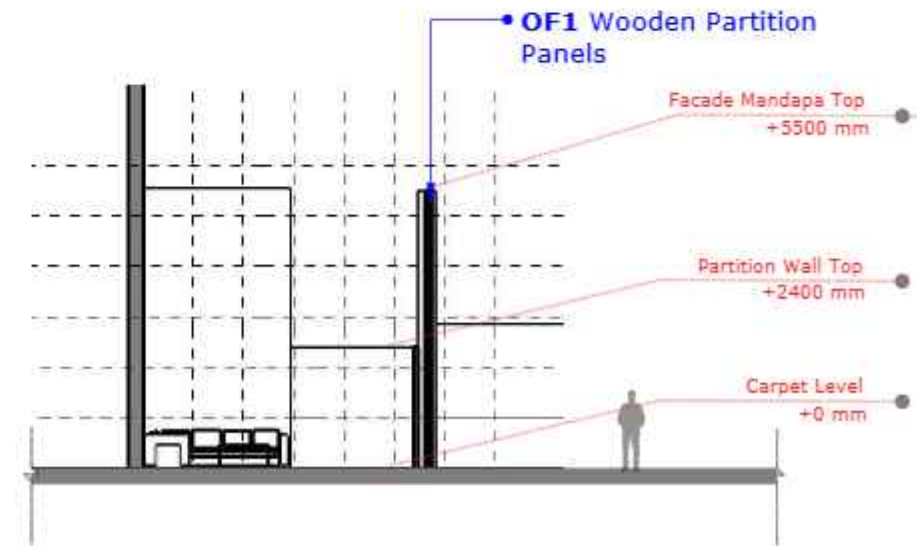

SECTION A

SECTION B

1m x 1m Grid

DATE : February 7, 2026

INDIA PAVILION AT FILBO-26 , BAGOTA
INTERNATION BOOK FAIR, 21ST APR - 4TH MAY, 2026

ZONE_REF_COMPONENT NAME :
 D_OF_Office Space



Plan & Sections

Drawing no. : Dw_OF_01

REVISION :00


 **राष्ट्रीय डिजाइन संस्थान**
 NATIONAL INSTITUTE OF DESIGN
 AHMEDABAD

 **राष्ट्रीय पुस्तक-मित्र, भारत**
 NATIONAL BOOK TRUST, INDIA
 Ministry of Human Resource Development, Govt. of India

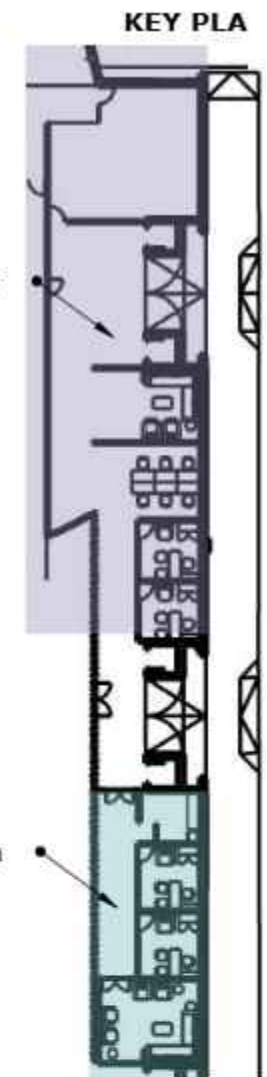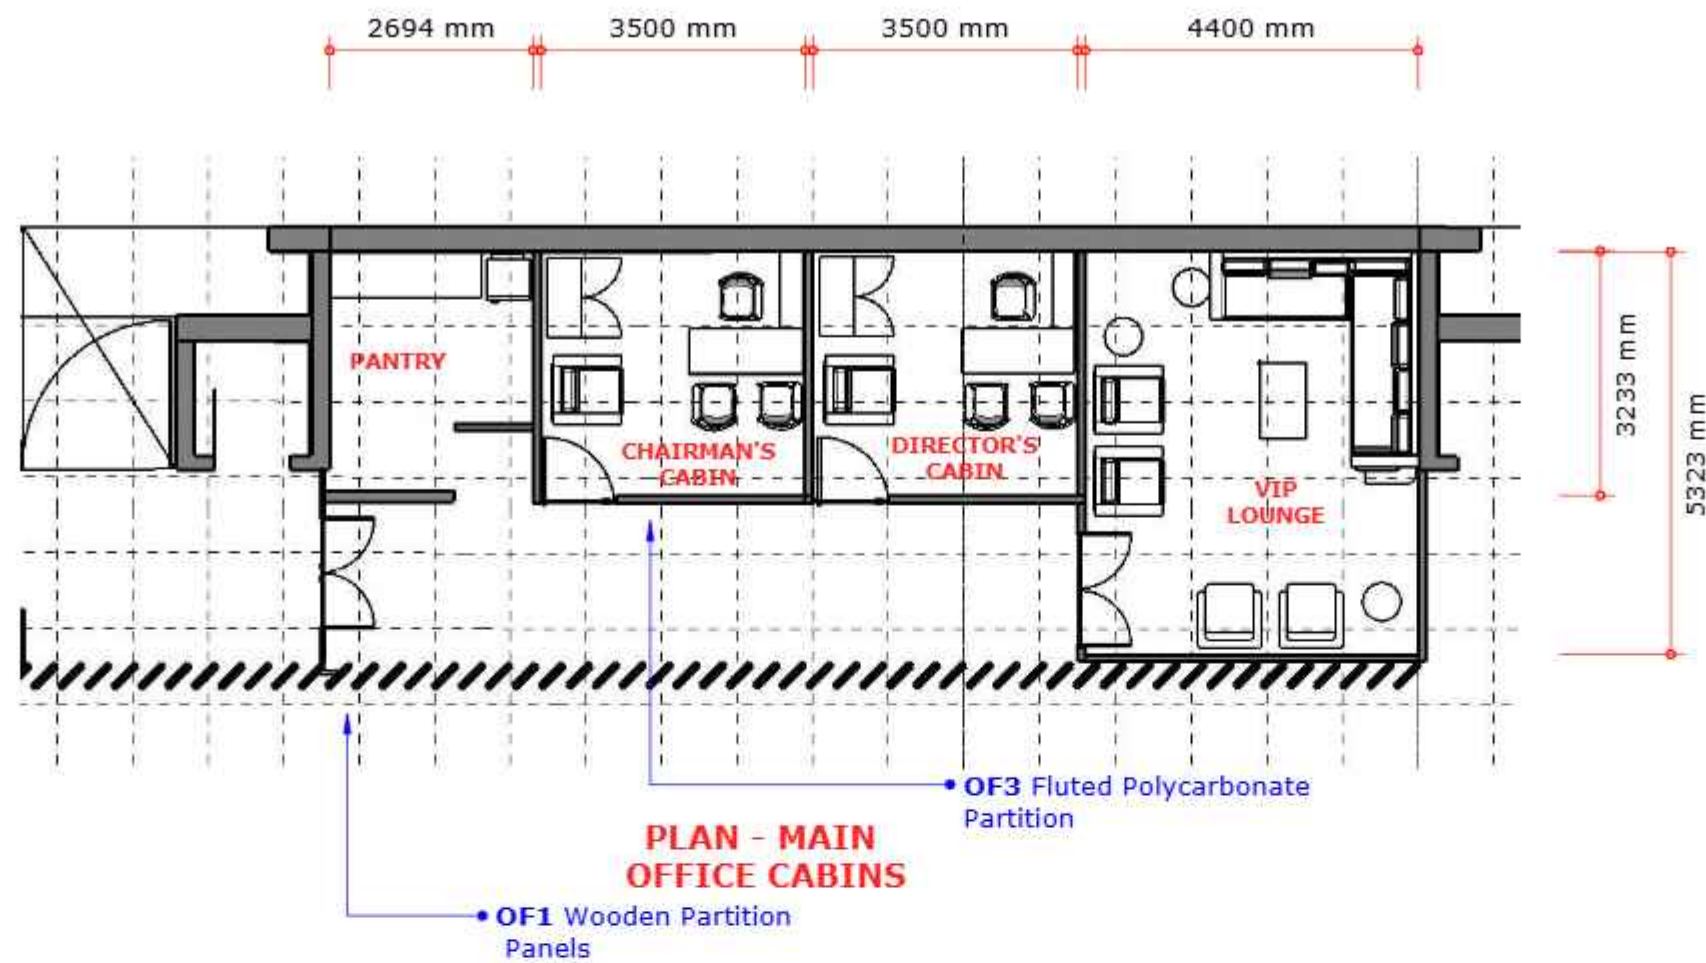

Office and Workstation

Main Office Cabin

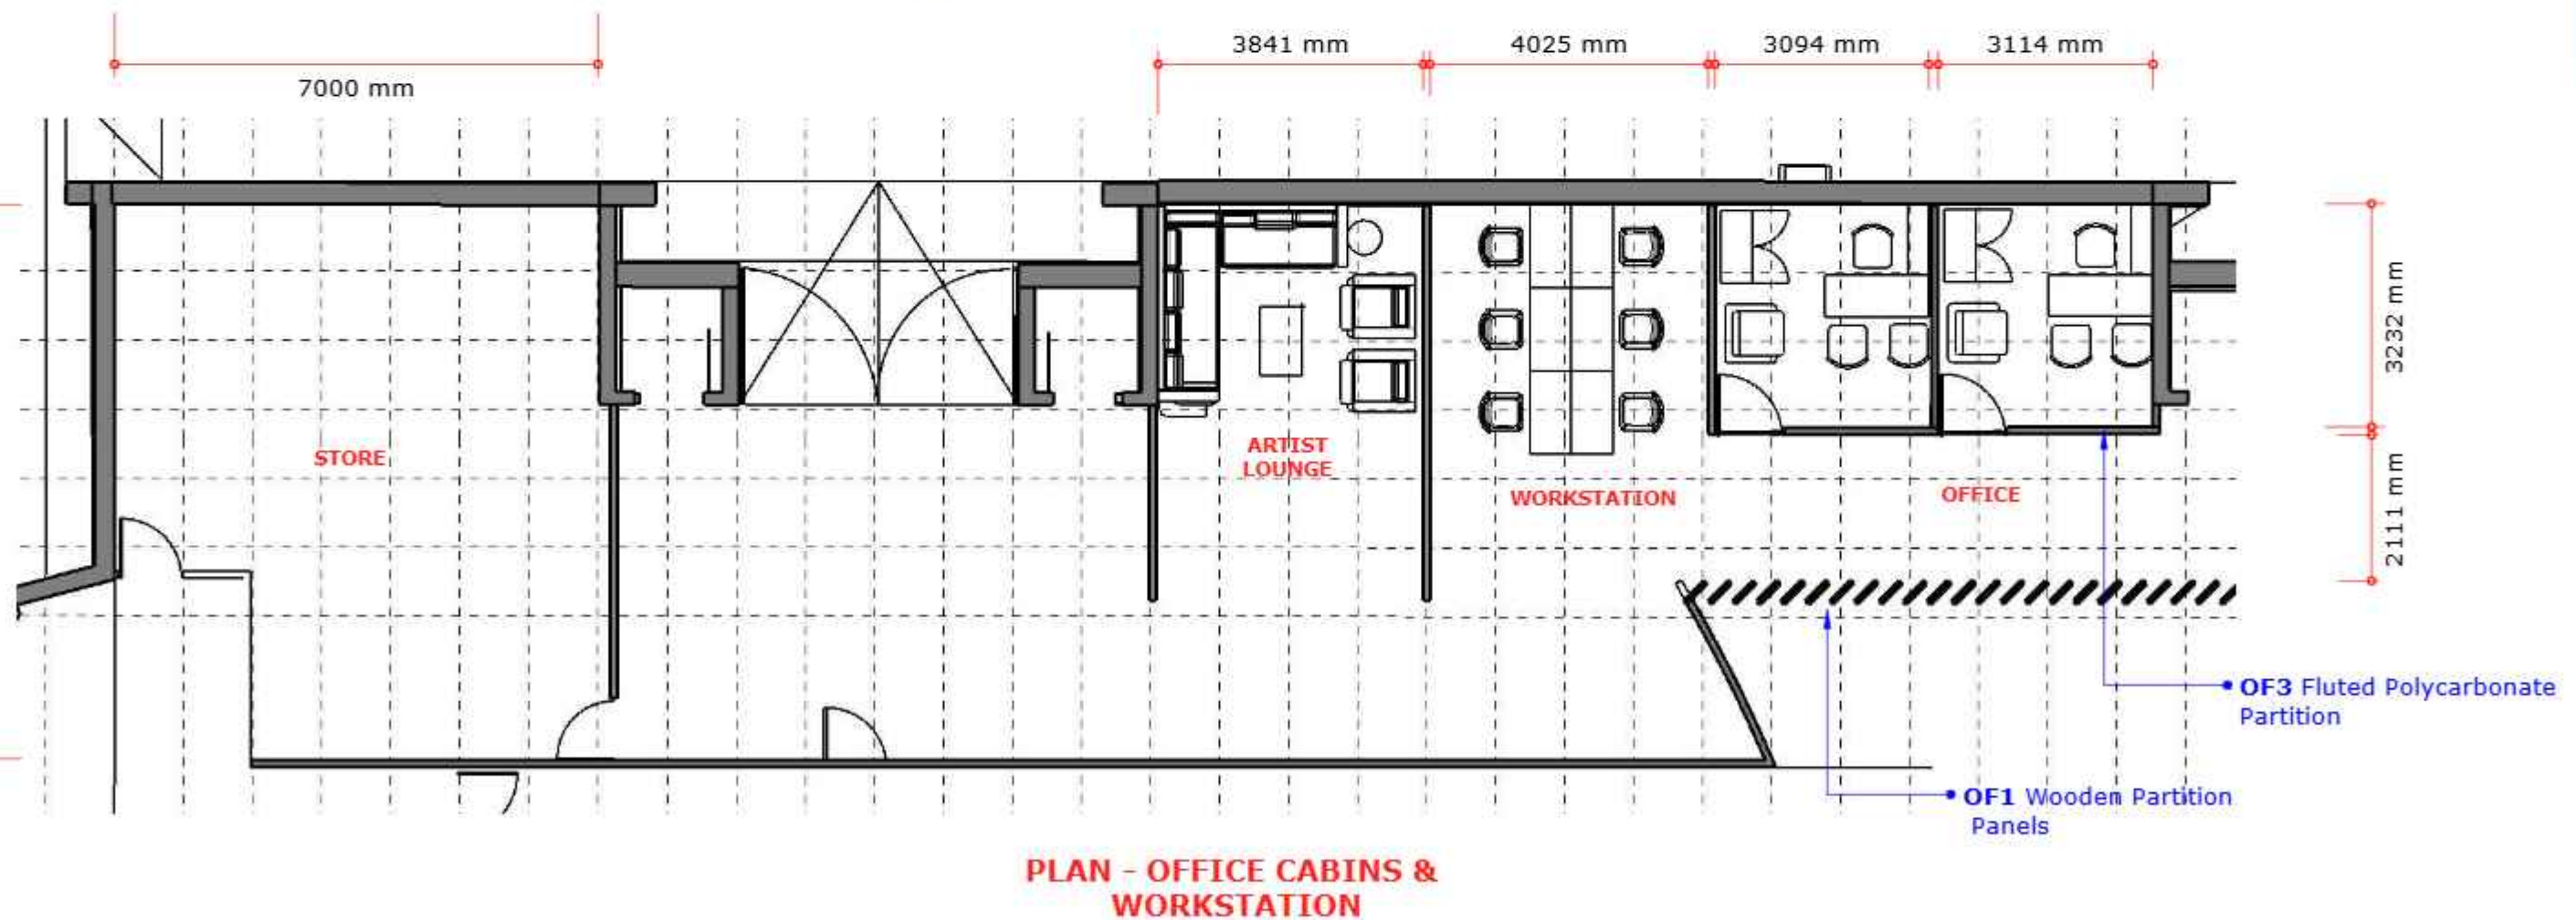

DATE : February 7, 2026

INDIA PAVILION AT FILBO-26 , BAGOTA
INTERNATION BOOK FAIR, 21ST APR - 4TH MAY, 2026

ZONE_REF_COMPONENT NAME :
D_OF_Office Space


Plan & Sections

Drawing no. : Dw_OF_02


REVISION :00

 राष्ट्रीय डिजाइन संस्थान
NATIONAL INSTITUTE OF DESIGN
AHMEDABAD
EXTENSION (SUPPLY, WORKS)

 राष्ट्रीय पुस्तक ट्रस्ट, भारत
NATIONAL BOOK TRUST, INDIA
Ministry of Human Resource Development, Govt. of India

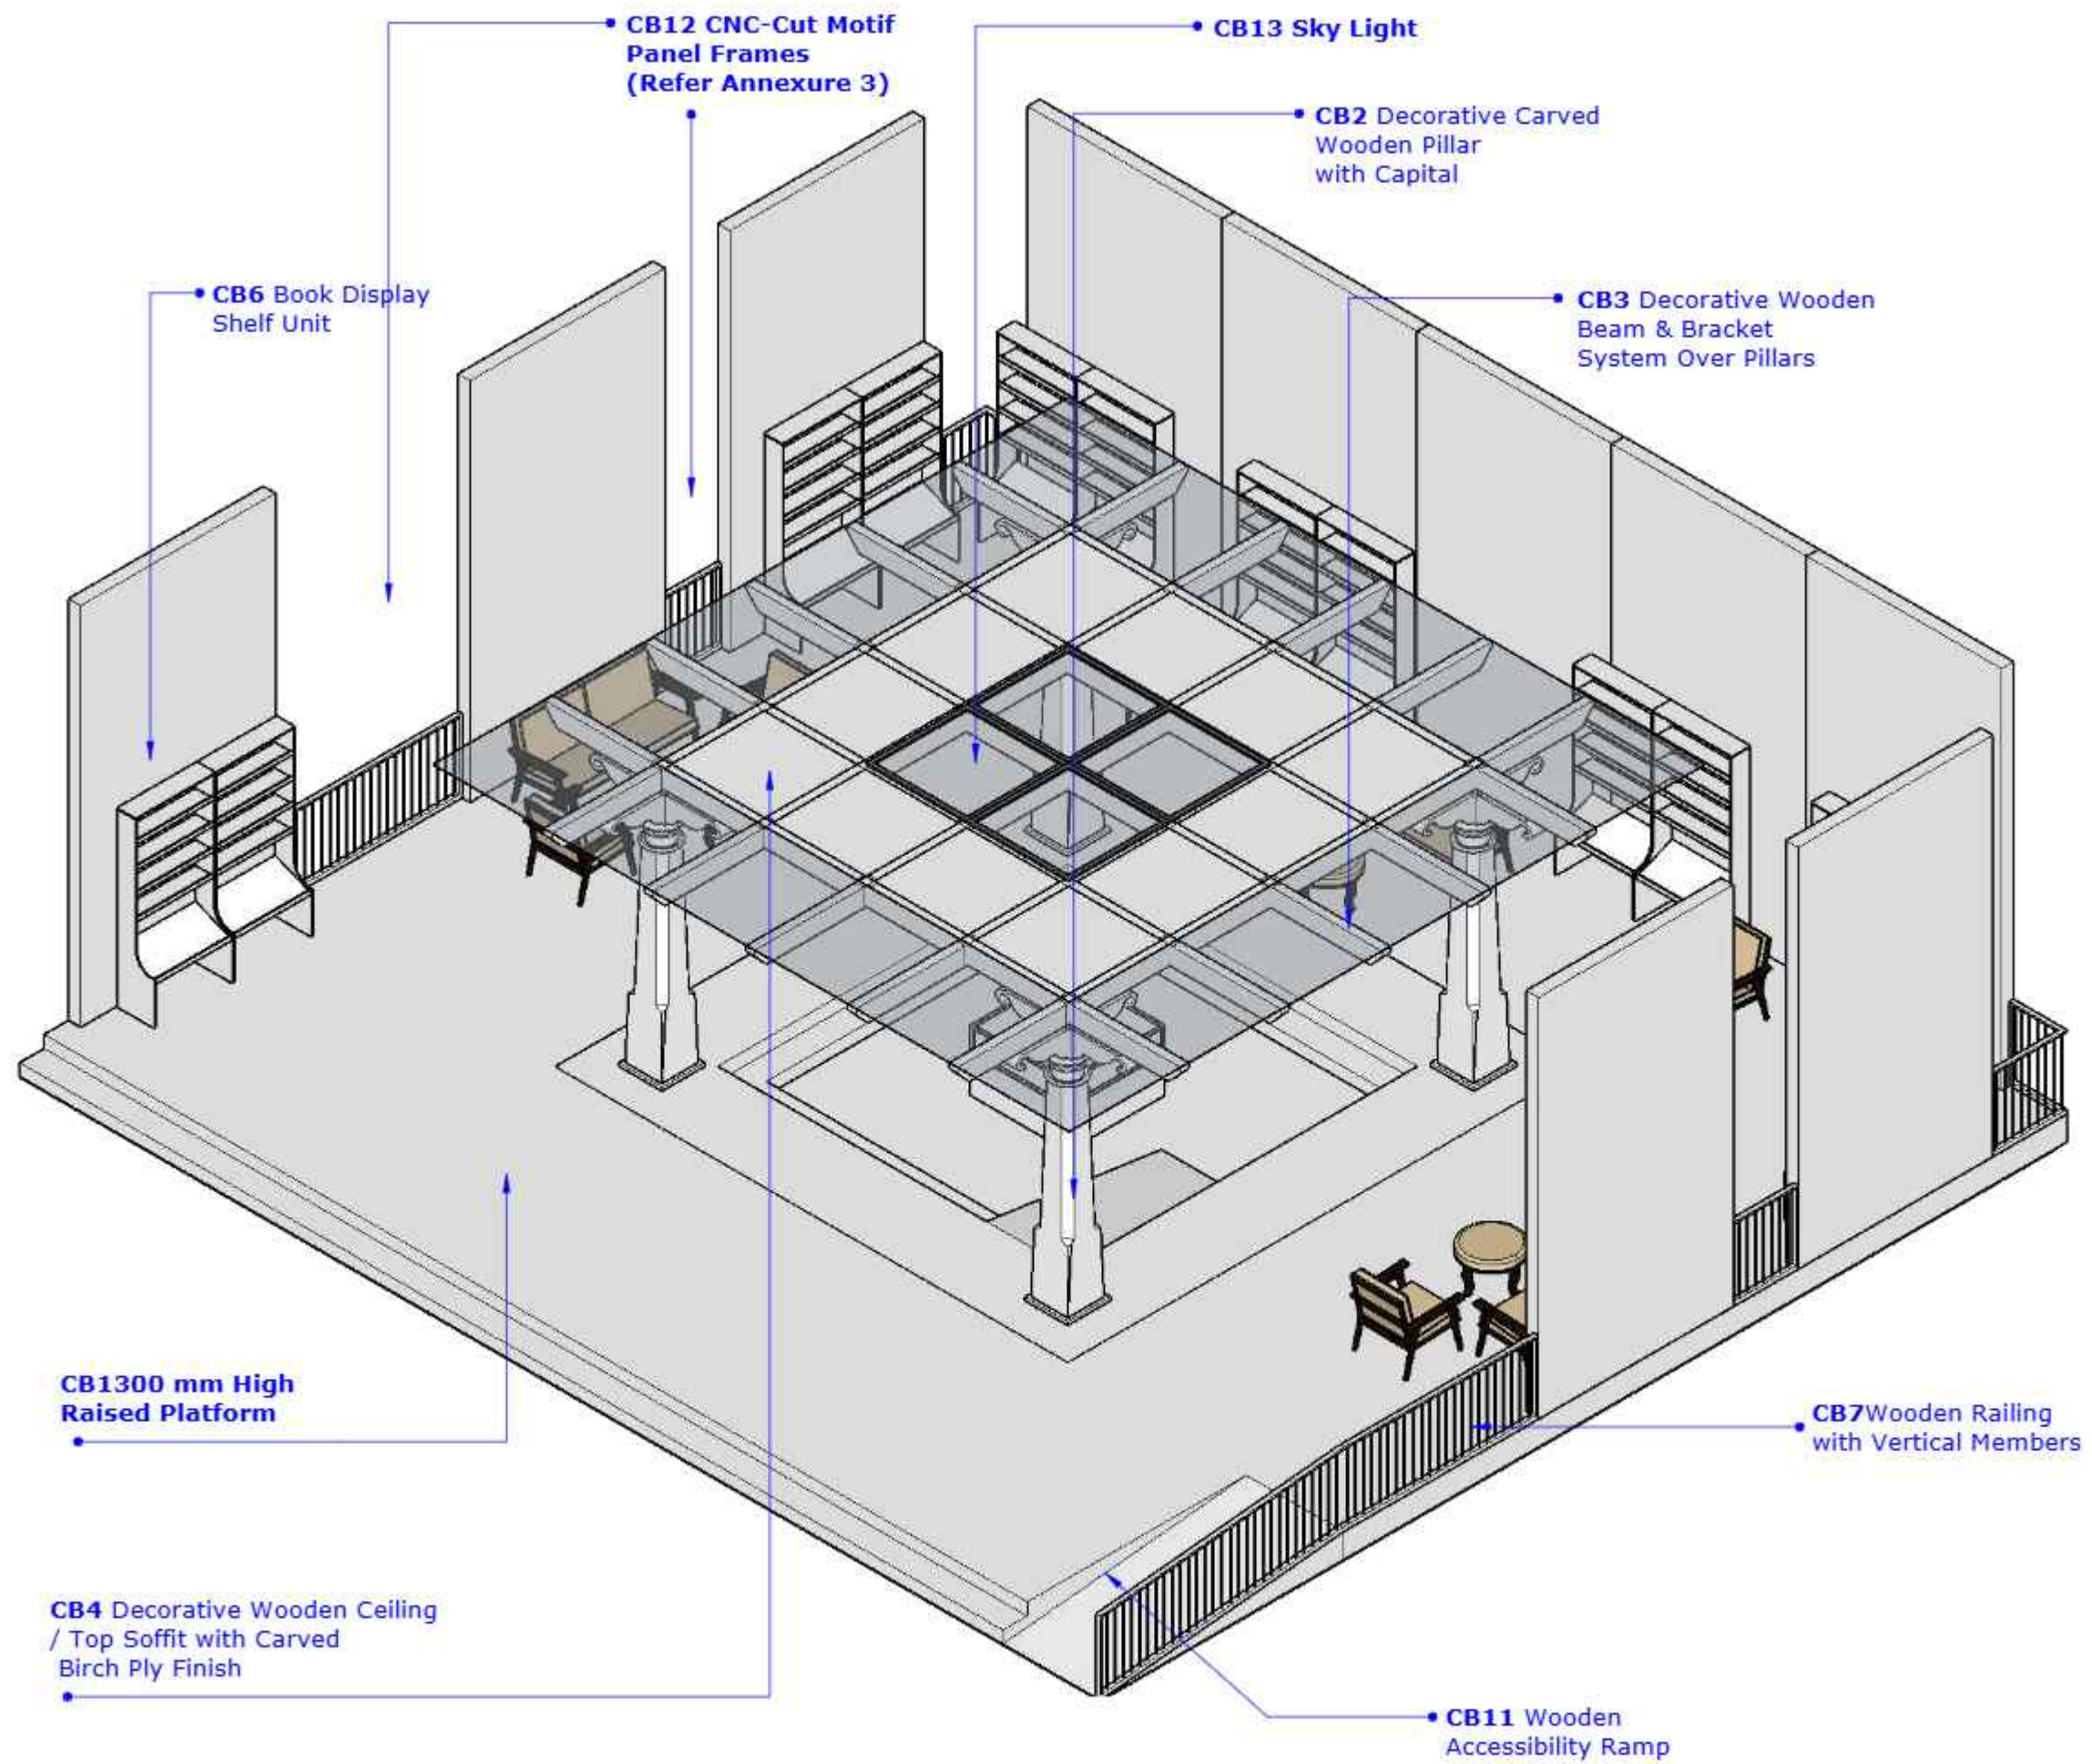

ISOMETRIC VIEW

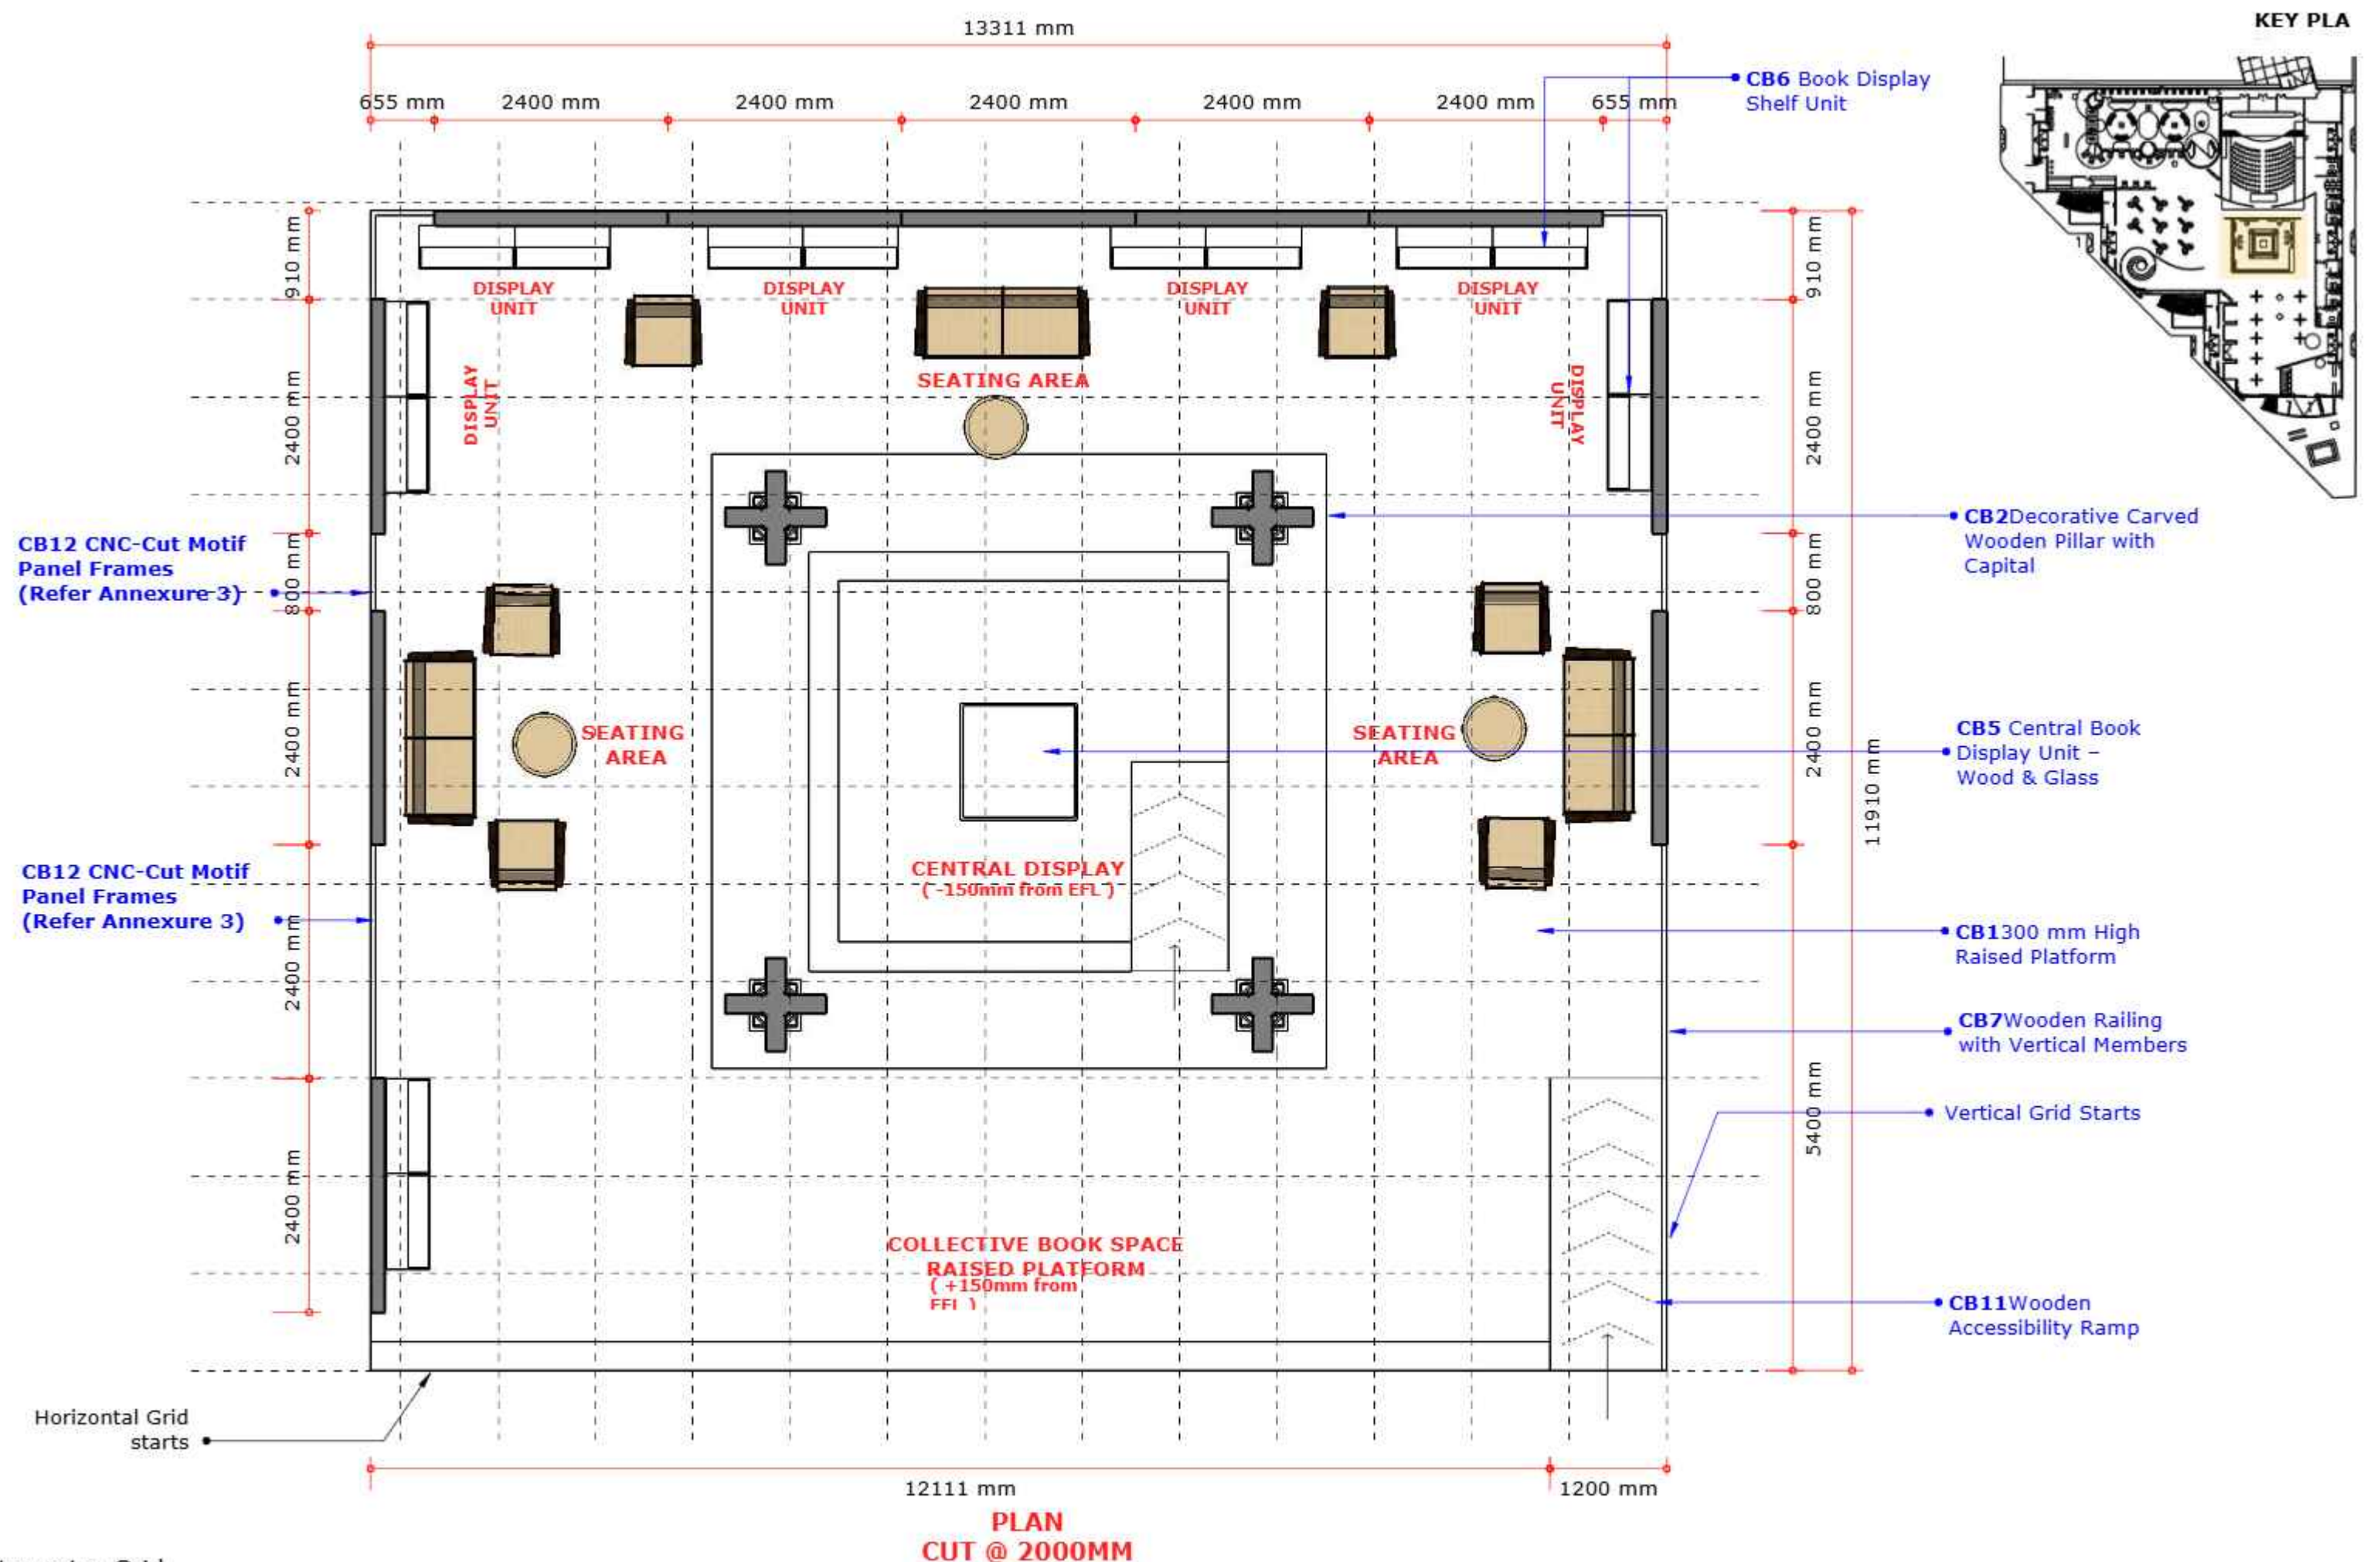

1m x 1m Grid

DATE : February 7, 2026


INDIA PAVILION AT FILBO-26 , BAGOTA
INTERNATION BOOK FAIR, 21ST APR - 4TH MAY, 2026


ZONE_REF_COMPONENT NAME :
E_CB_Collective Book Display
Plan

Drawing no. : Dw_CB_02
REVISION :00


राष्ट्रीय डिजाइन संस्थान
NATIONAL INSTITUTE OF DESIGN
AHMEDABAD
ATTENTION(SUPPLY, BRACKETS)



राष्ट्रीय पुस्तक ट्रस्ट, भारत
NATIONAL BOOK TRUST, INDIA
Ministry of Culture, Government of India

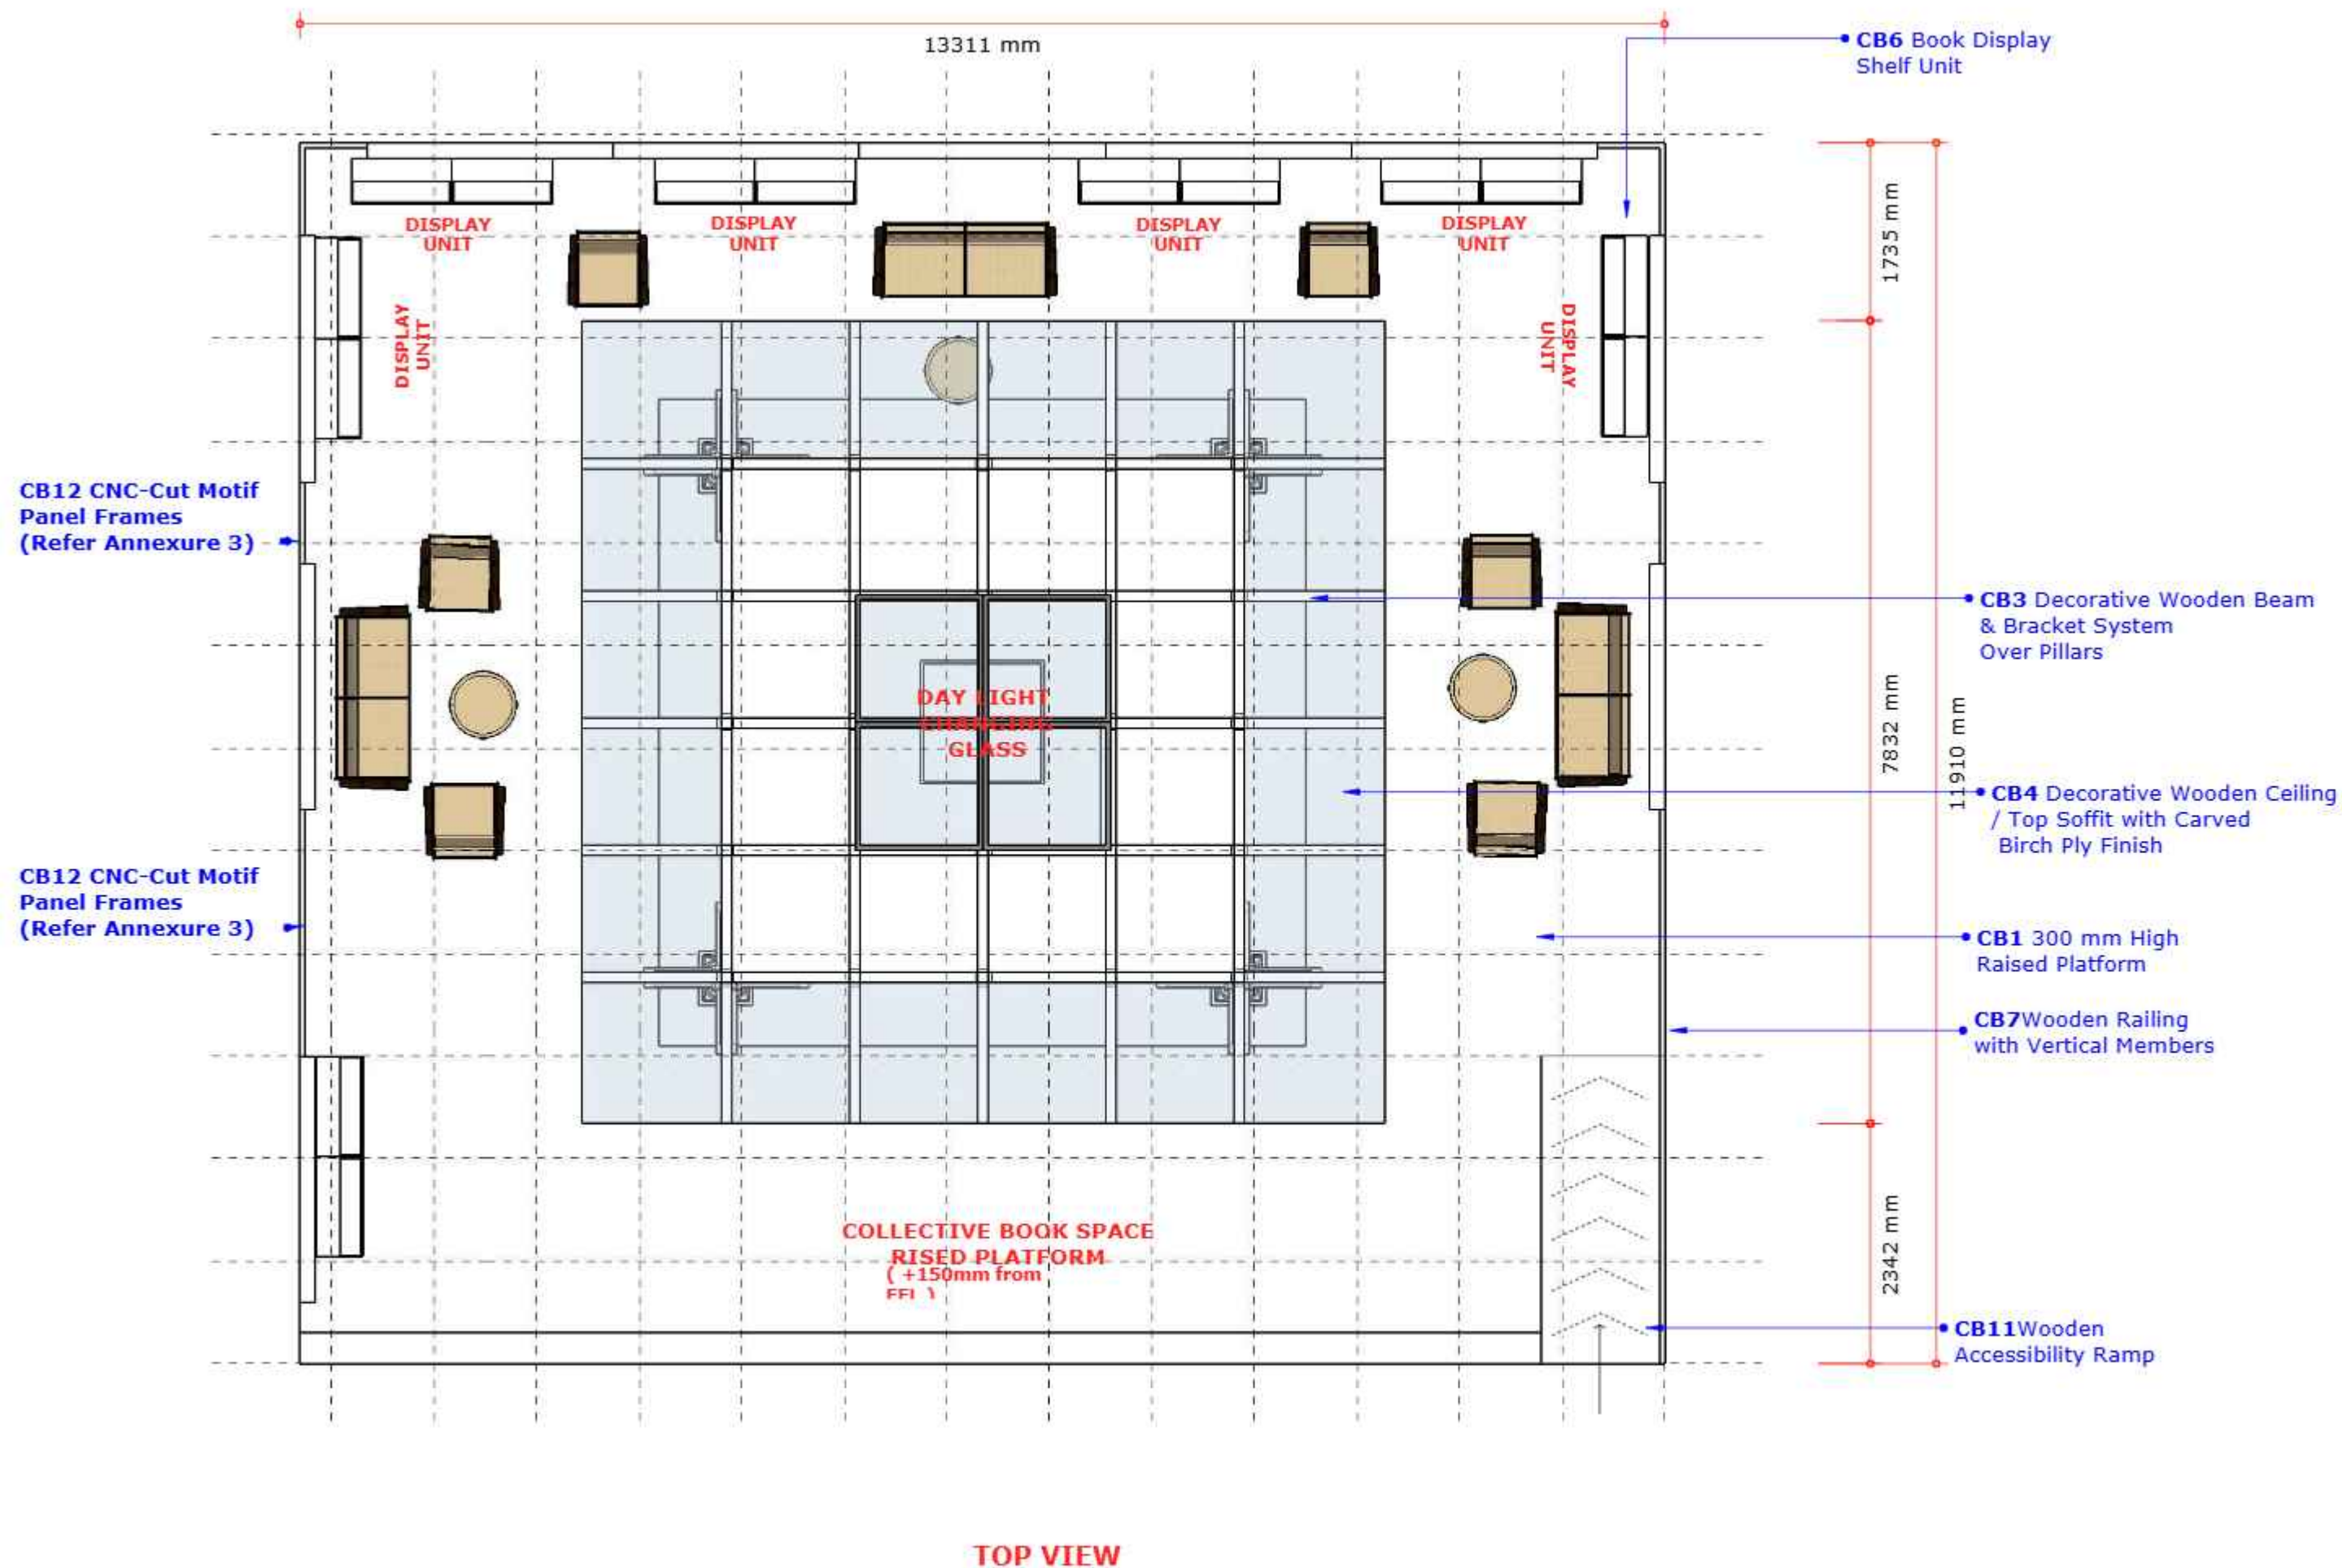

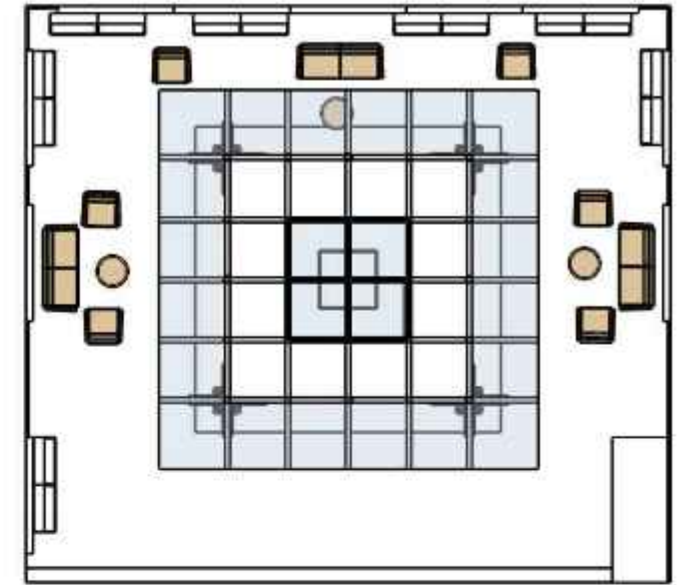


↑
Front View

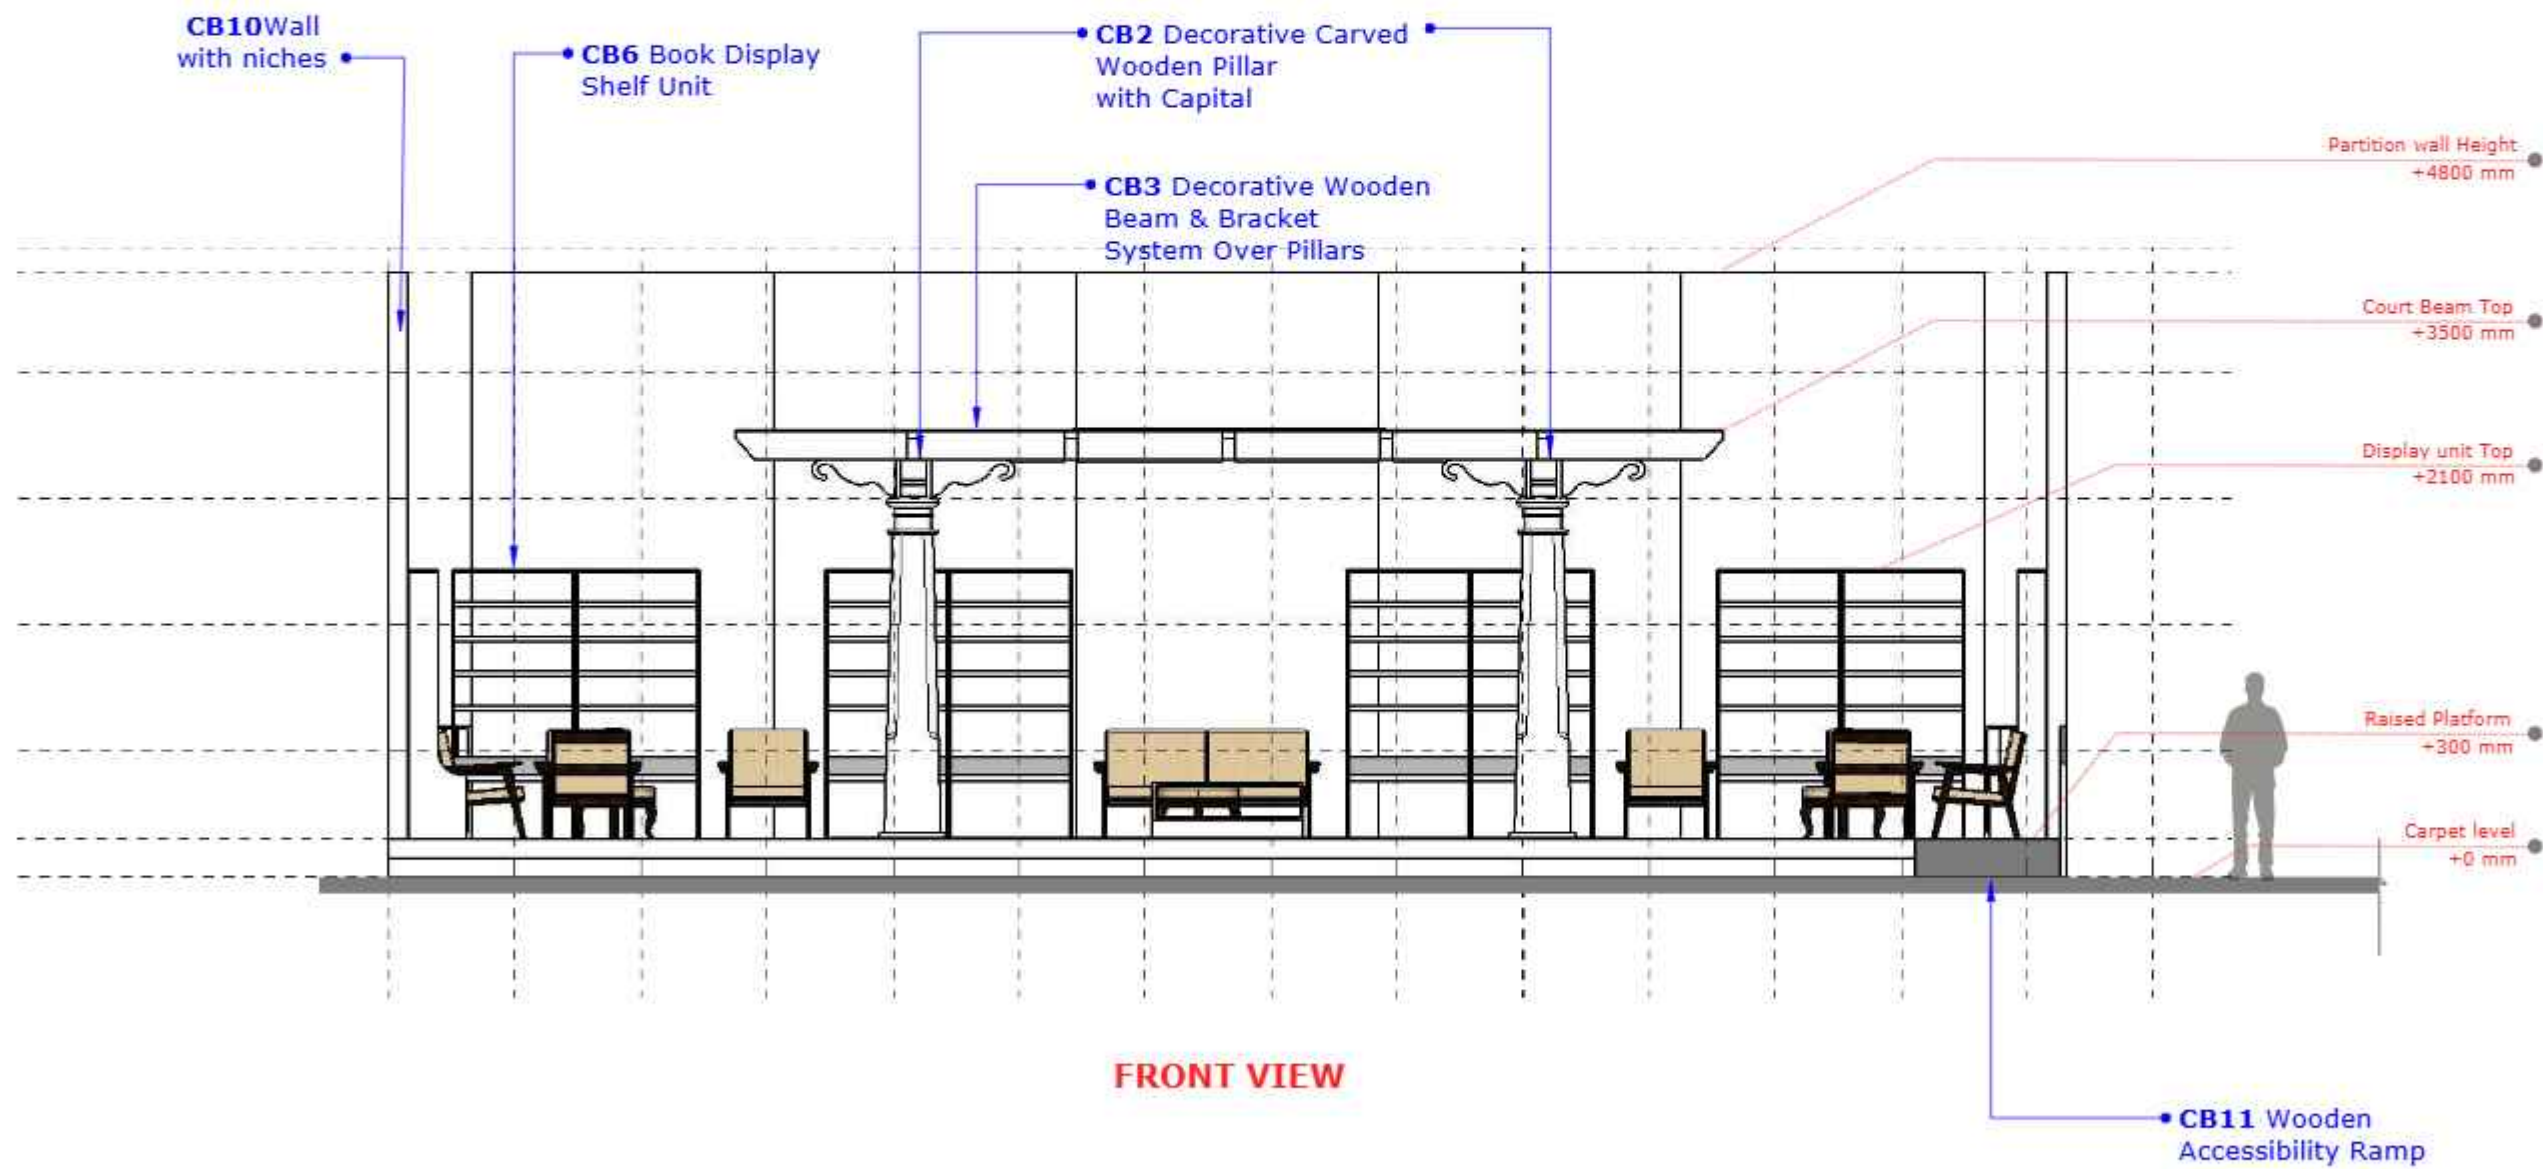


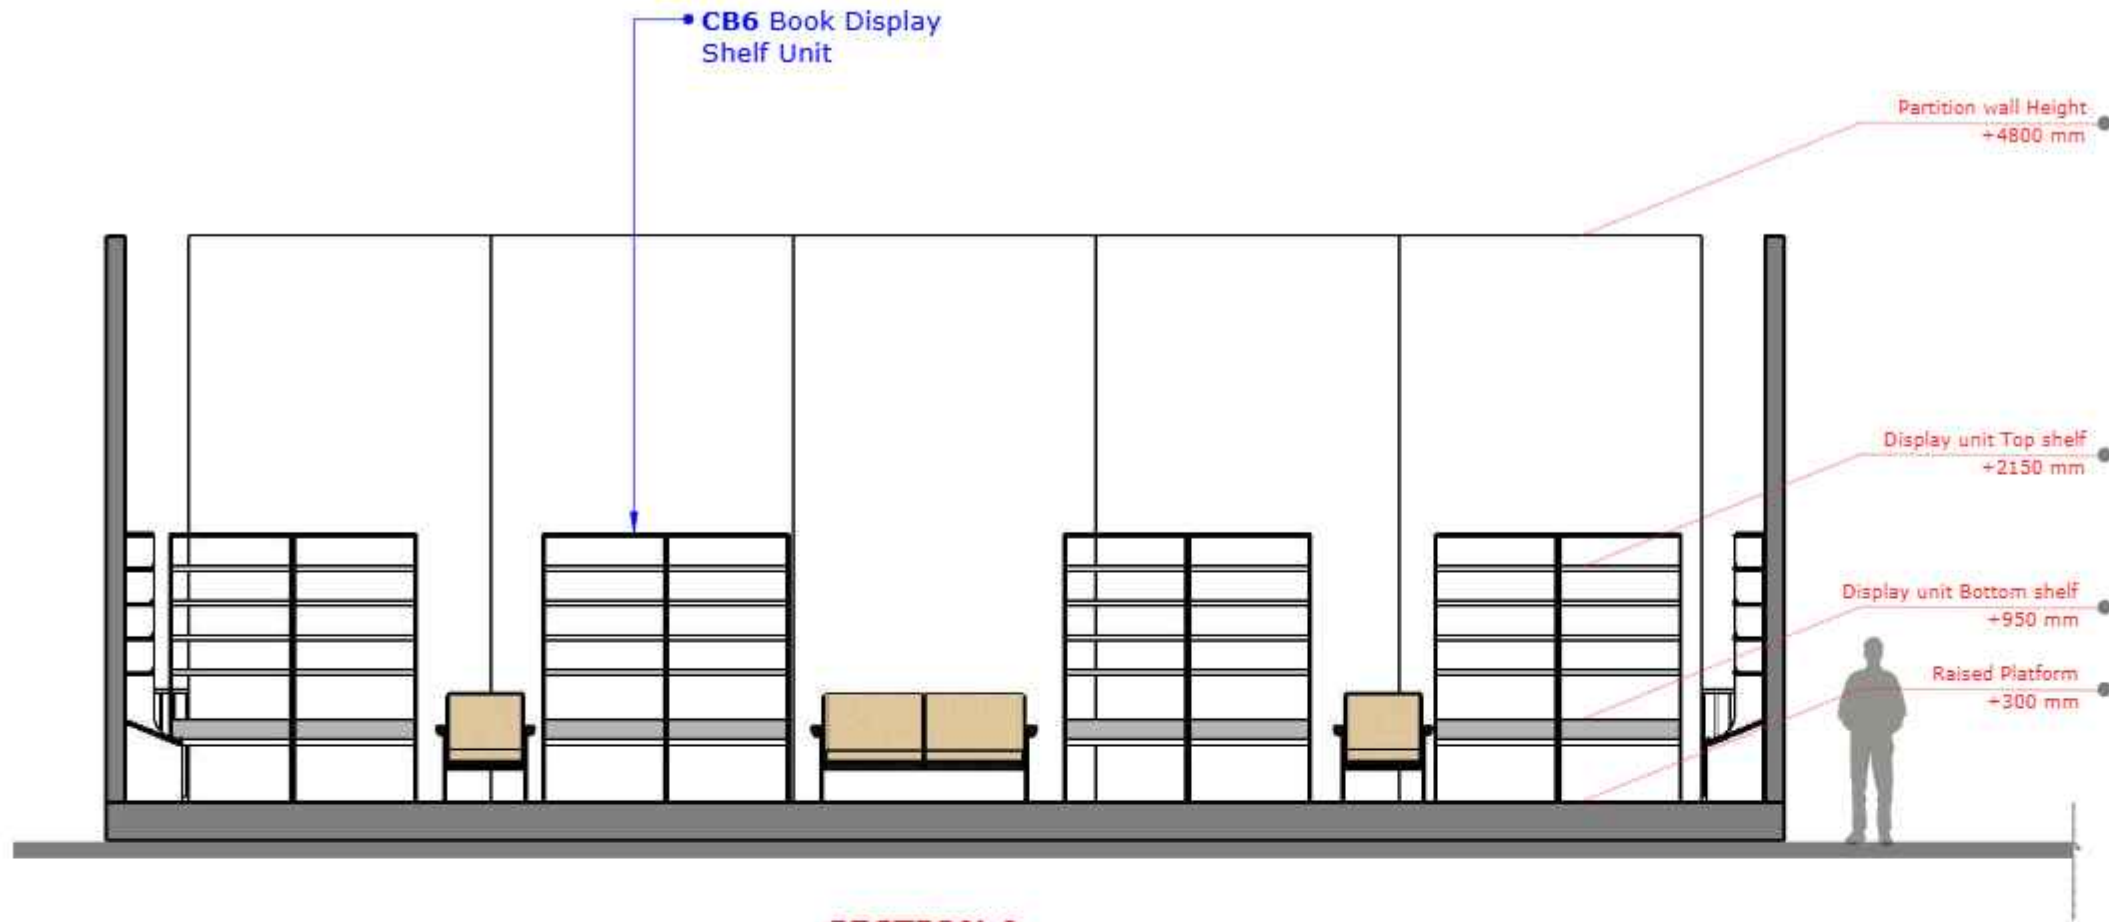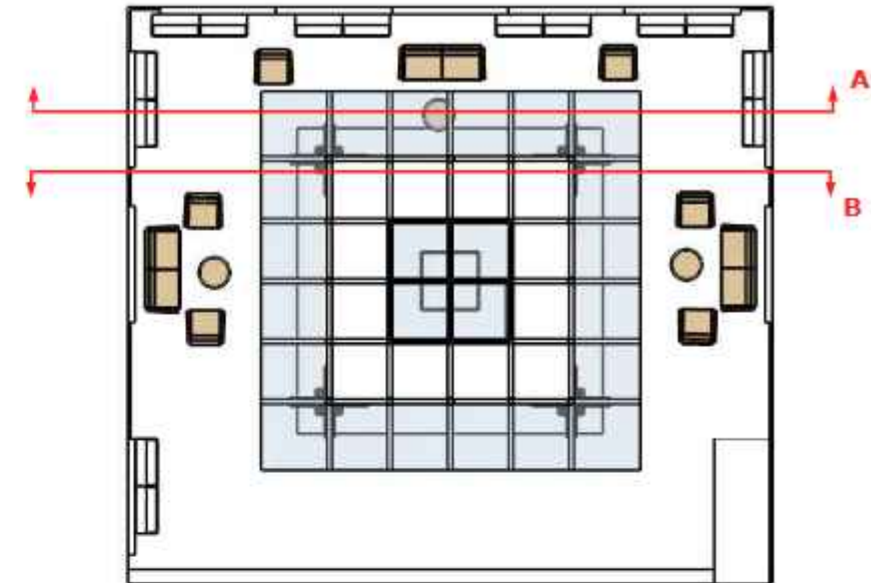

SECTION A

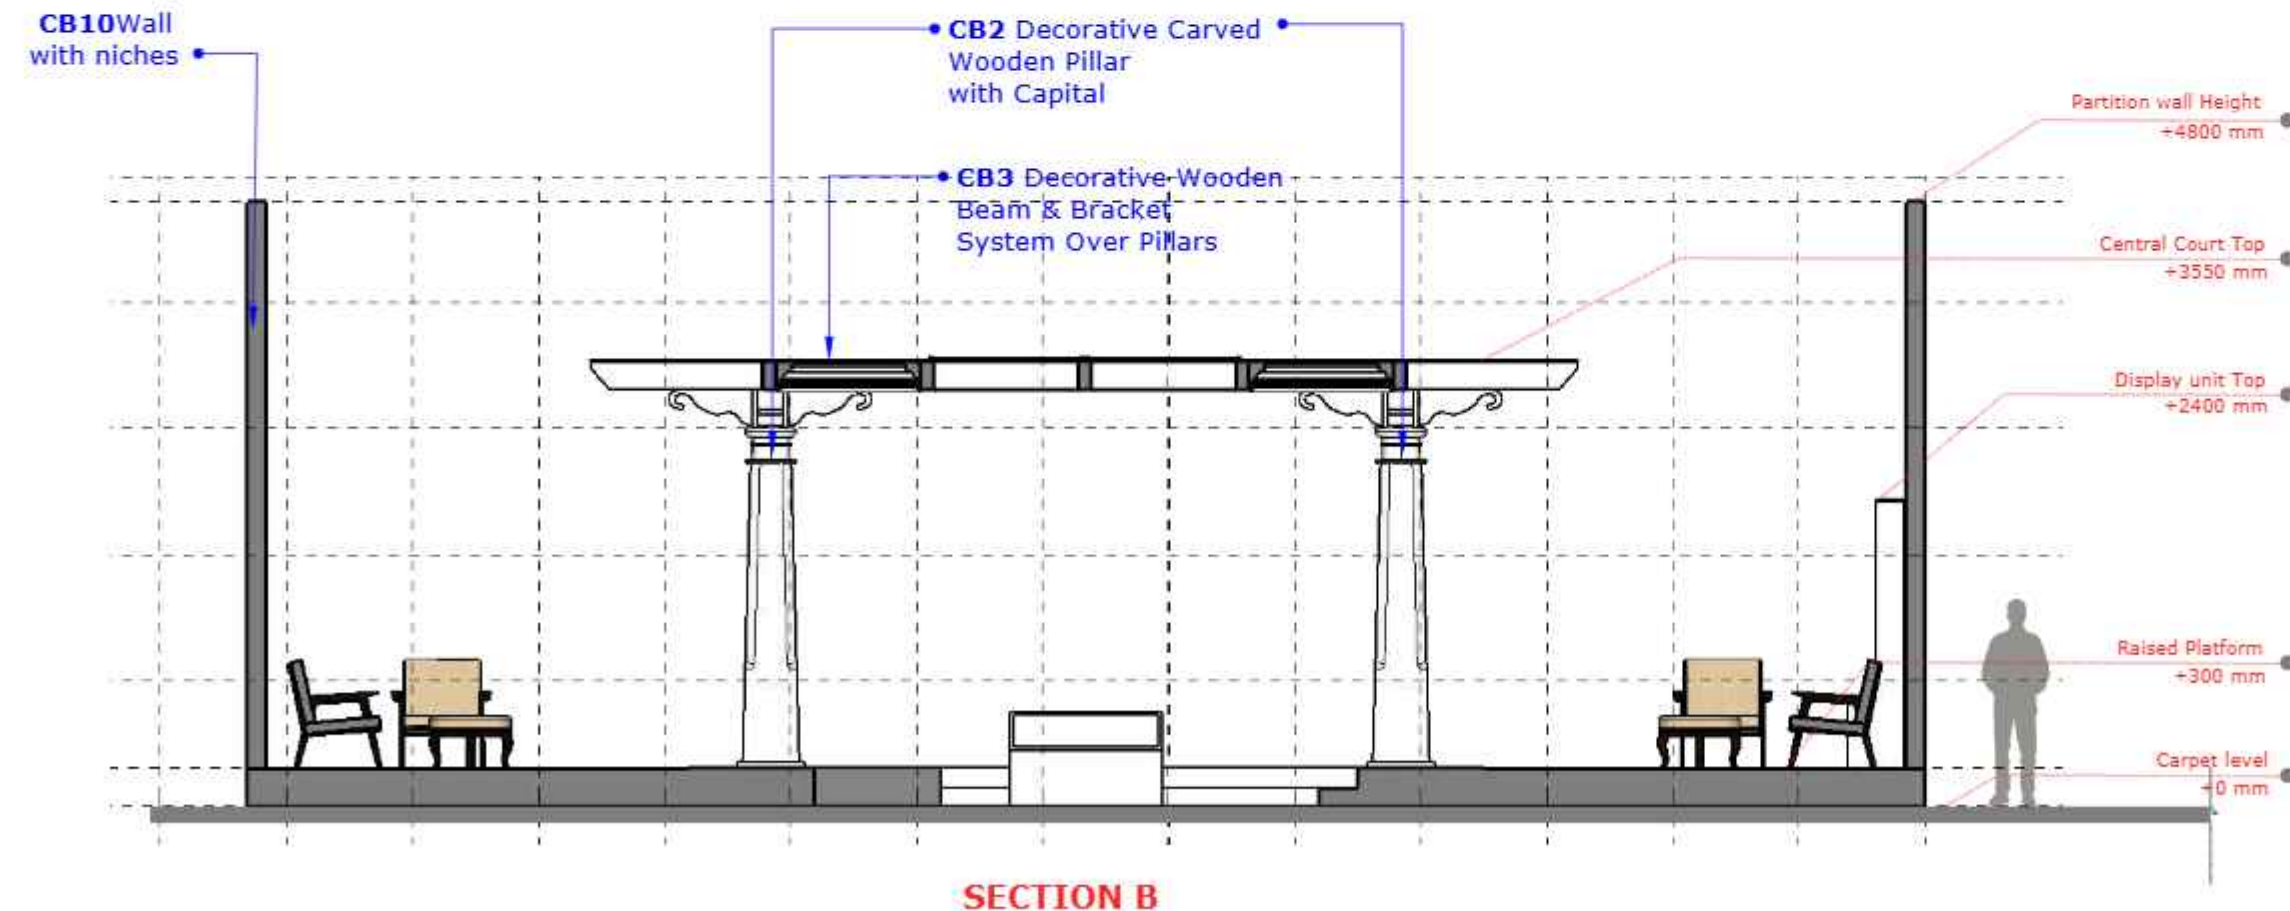

SECTION B

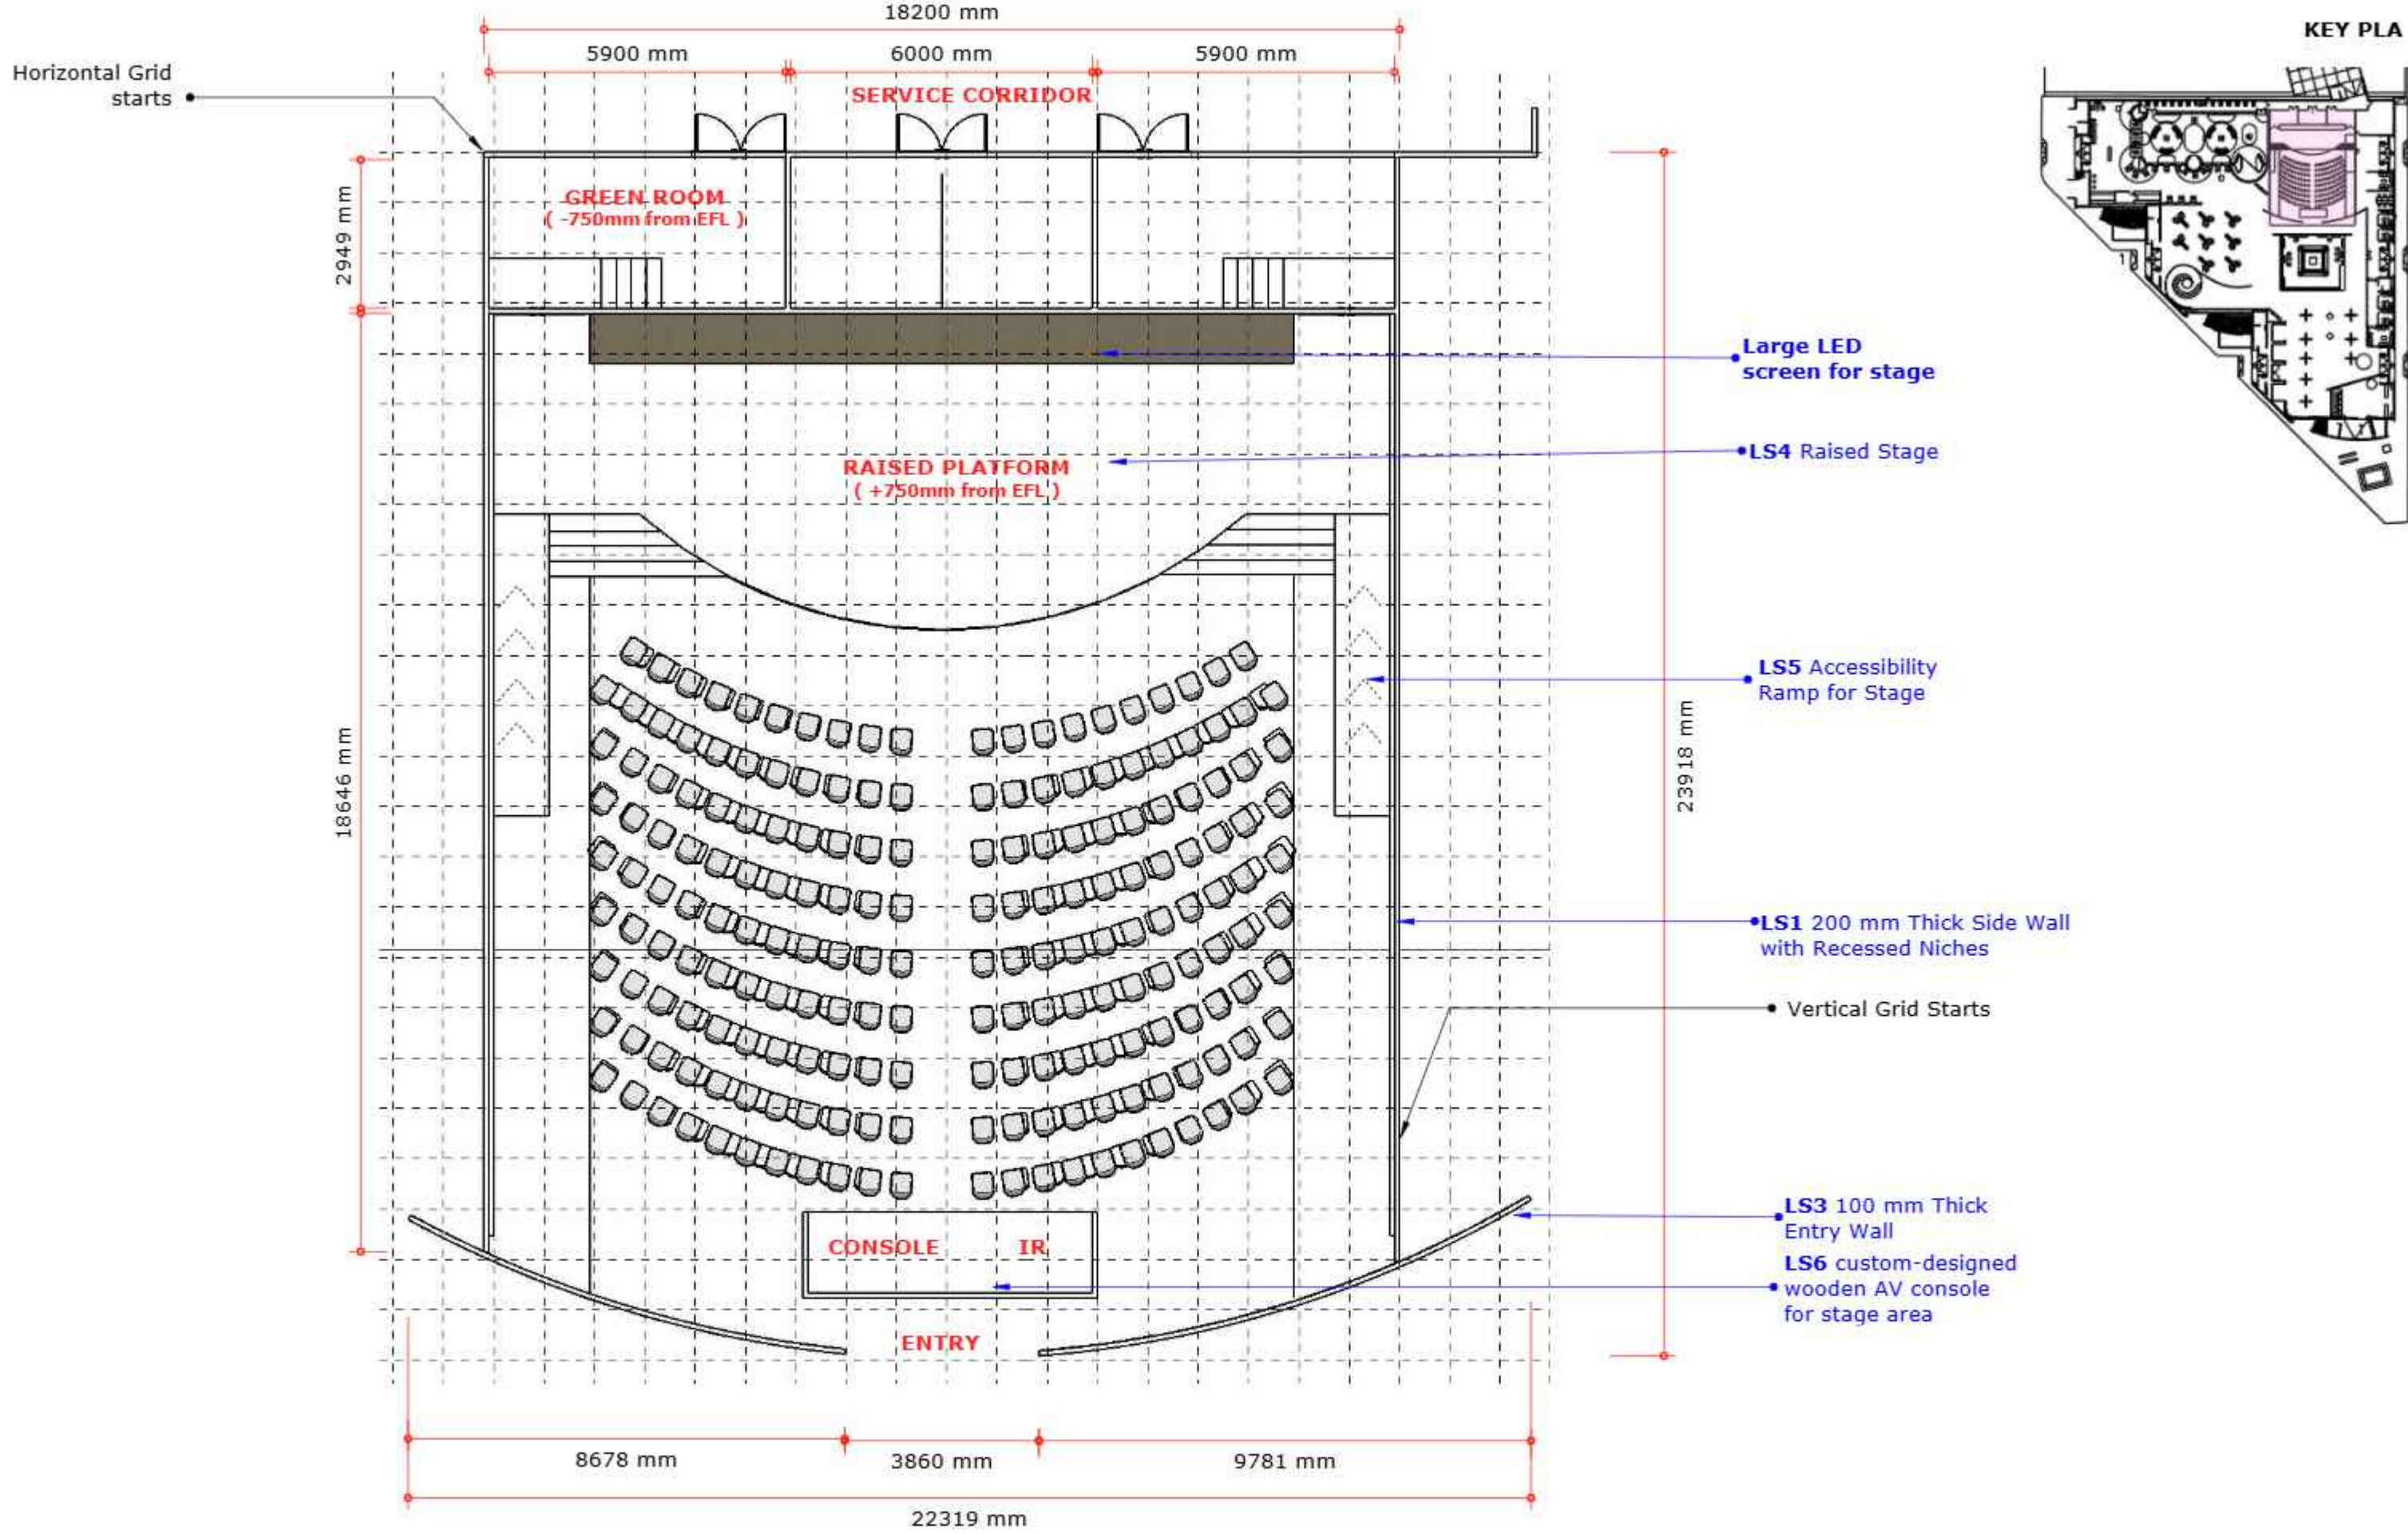

TOP VIEW





1m x 1m Grid


DATE : February 7, 2026

INDIA PAVILION AT FILBO-26 , BAGOTA
INTERNATION BOOK FAIR, 21ST APR - 4TH MAY, 2026

ZONE_REF_COMPONENT NAME :
I_LS_Large Stage
Plan

Drawing no. : Dw_LS_01
REVISION :00

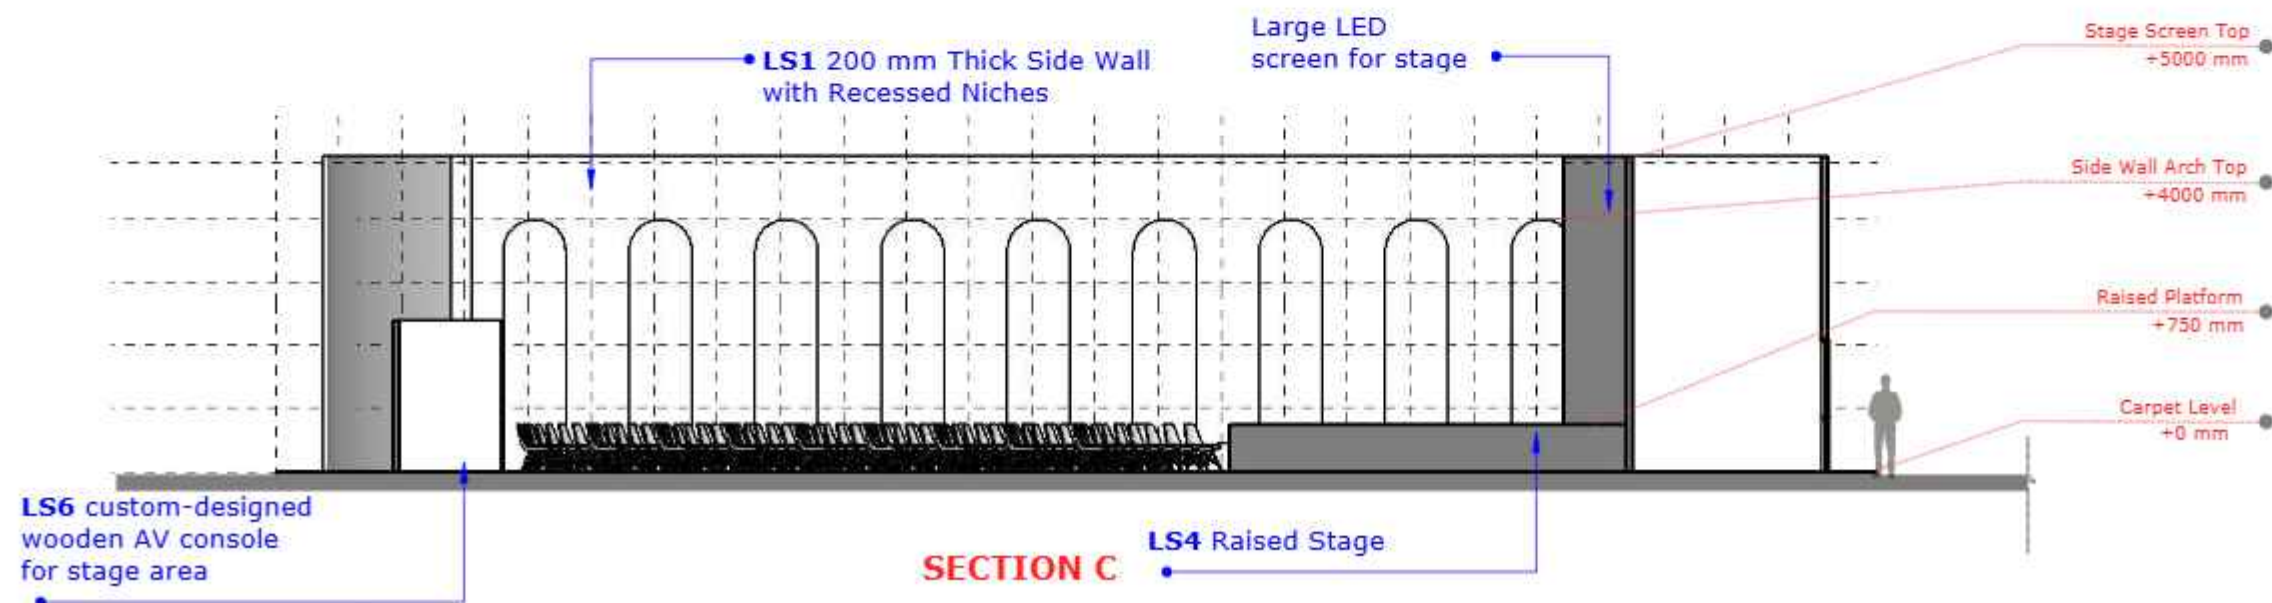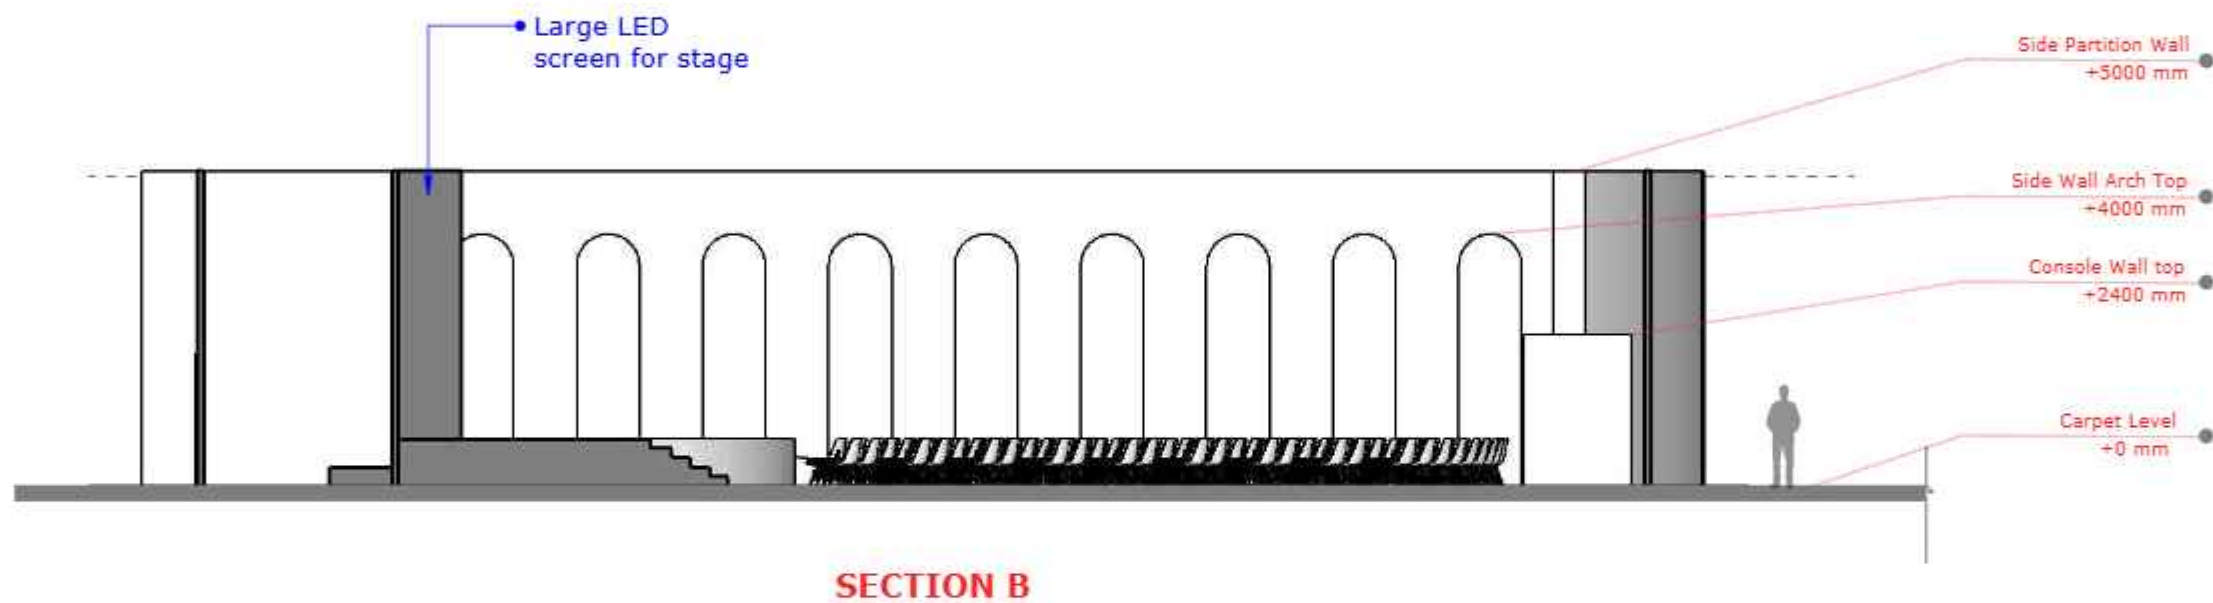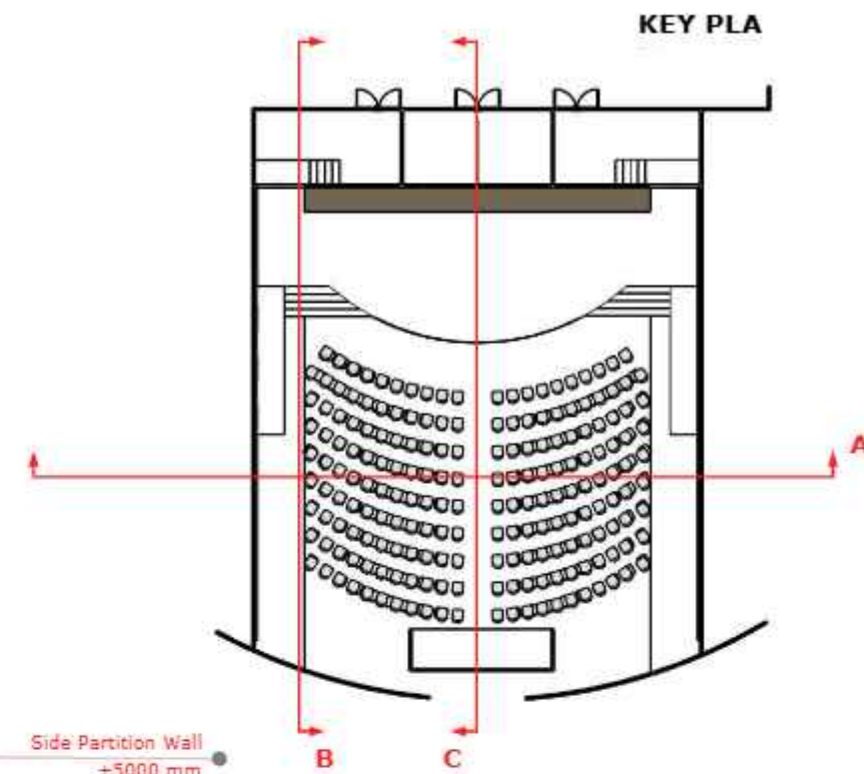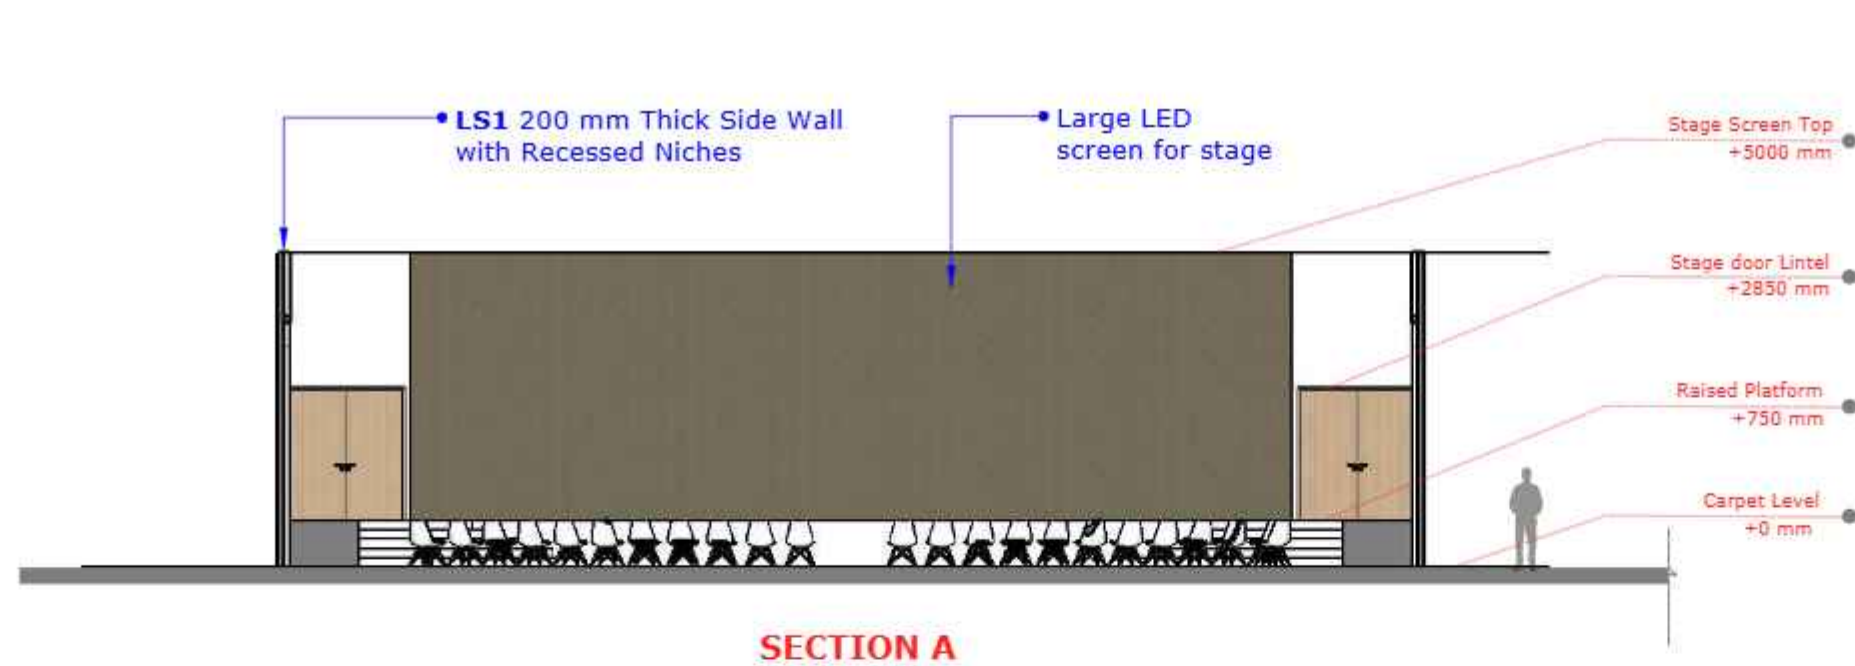

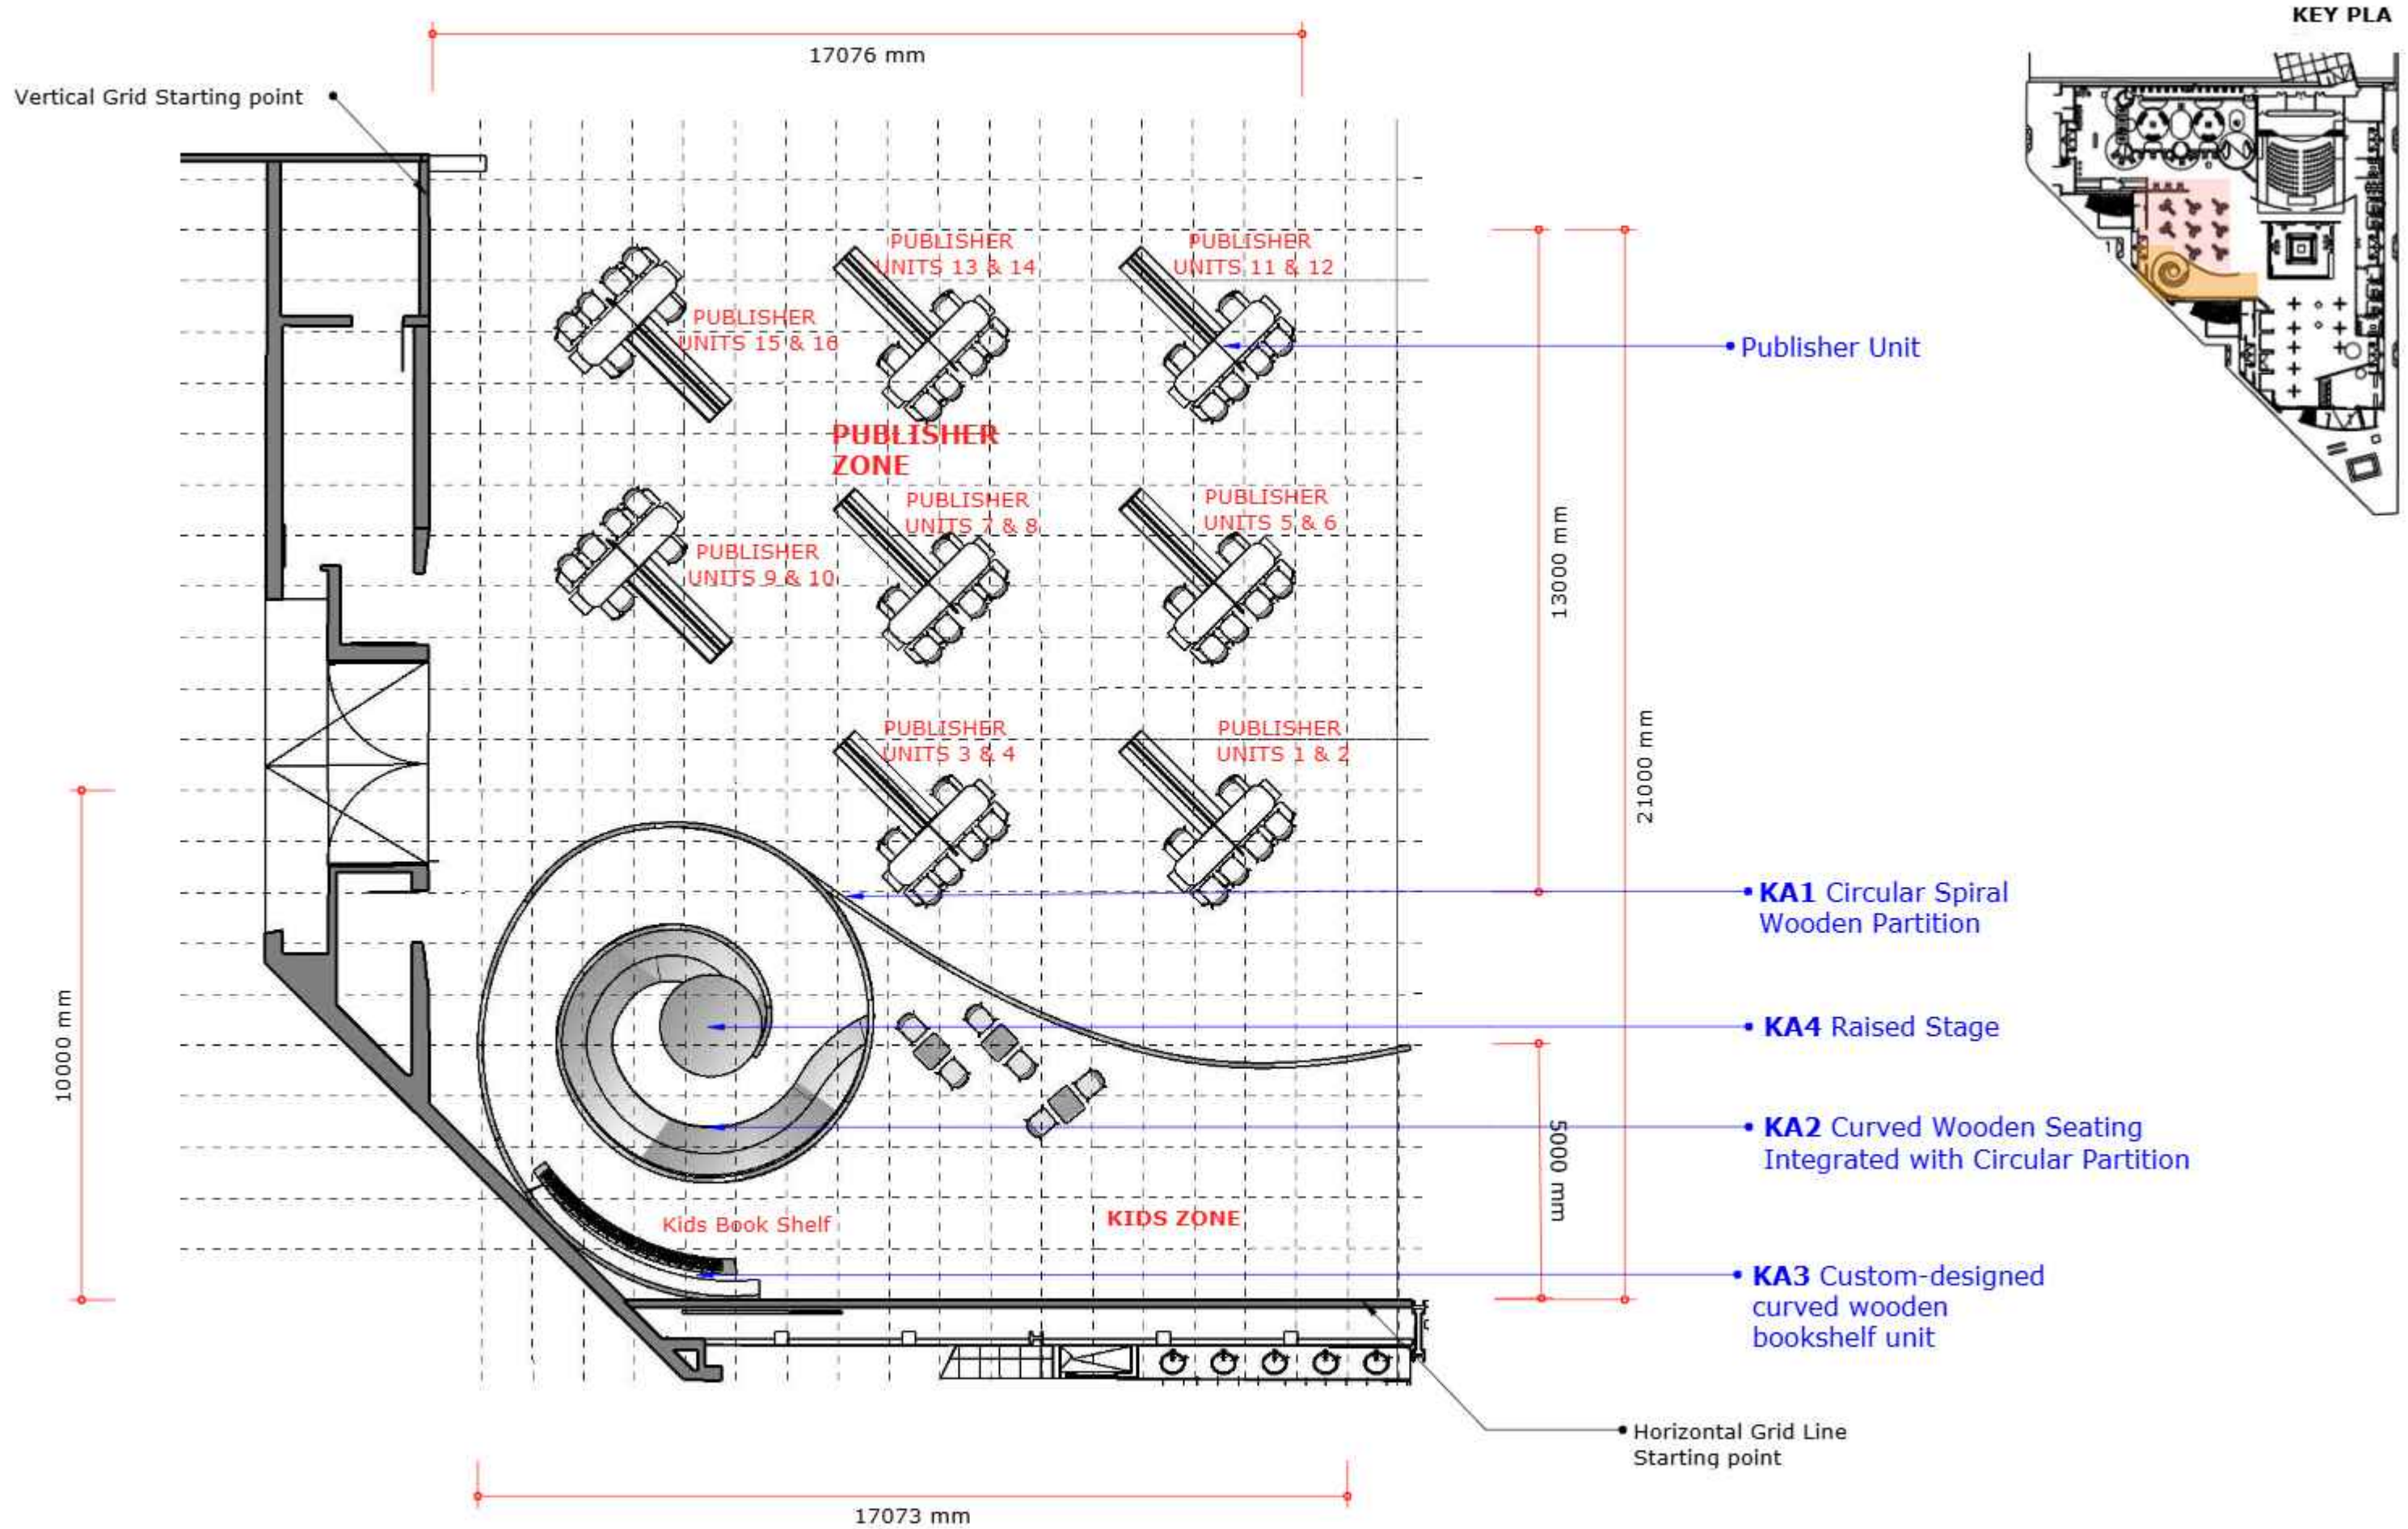

PLAN
CUT @ 2400MM

1m x 1m Grid

DATE : February 7, 2026

INDIA PAVILION AT FILBO-26 , BAGOTA
INTERNATION BOOK FAIR, 21ST APR - 4TH MAY, 2026

ZONE_REF_COMPONENT NAME :
F & G_Kids area & Publisher area

Plan


Drawing no. : Dw_PA_01

REVISION :00


राष्ट्रीय डिजाइन संस्थान
NATIONAL INSTITUTE OF DESIGN
AHMEDABAD

nbt.india
नैतिक बुक ट्रस्ट


राष्ट्रीय पुस्तक-मंत्र, नई दिल्ली
NATIONAL BOOK TRUST, INDIA
Ministry of Human Resource Development, Govt. of India

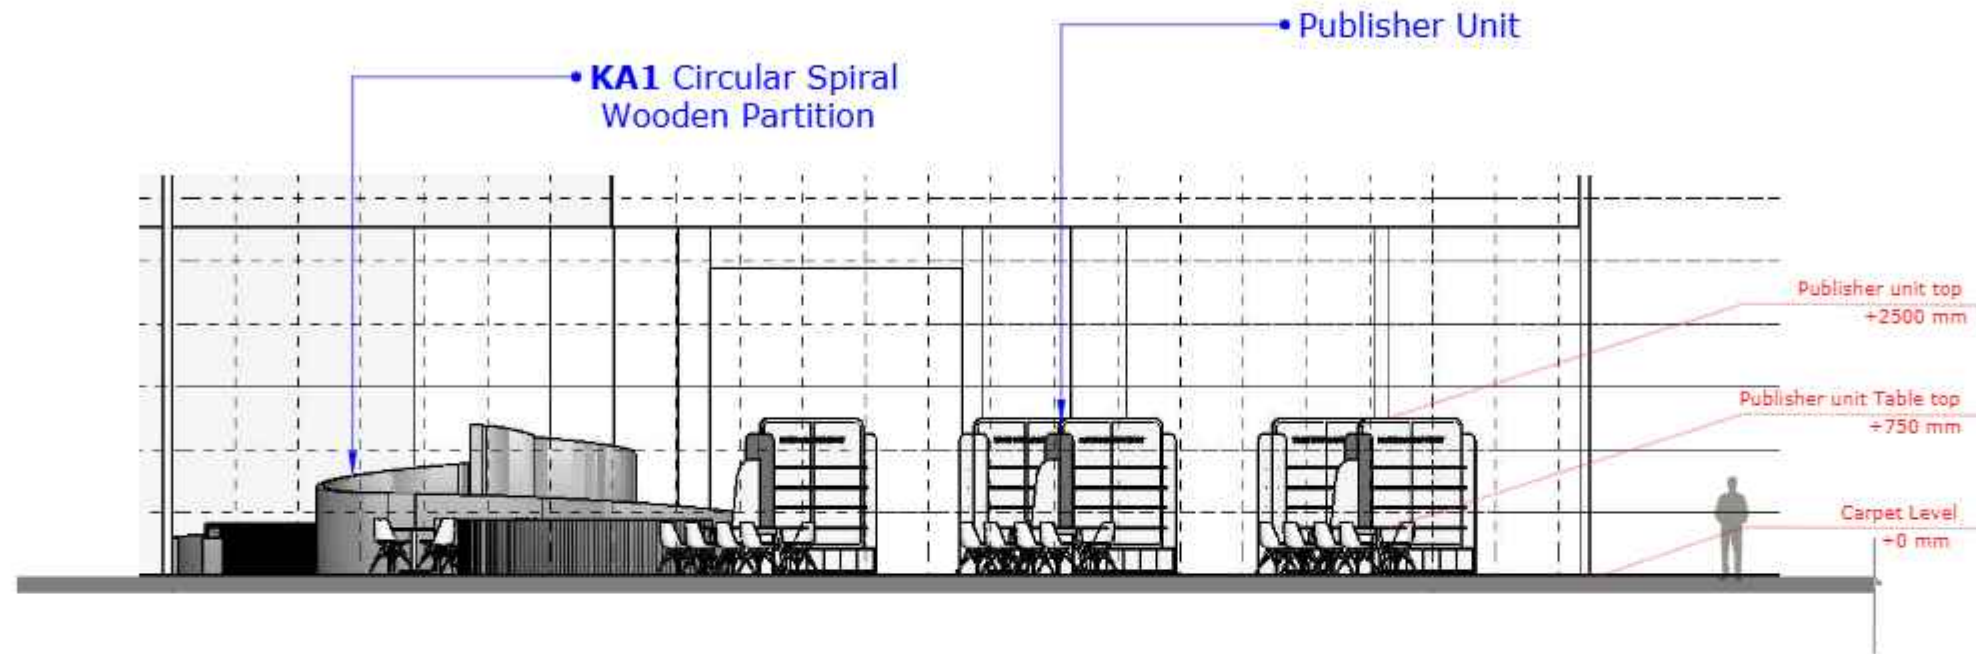

SECTION A

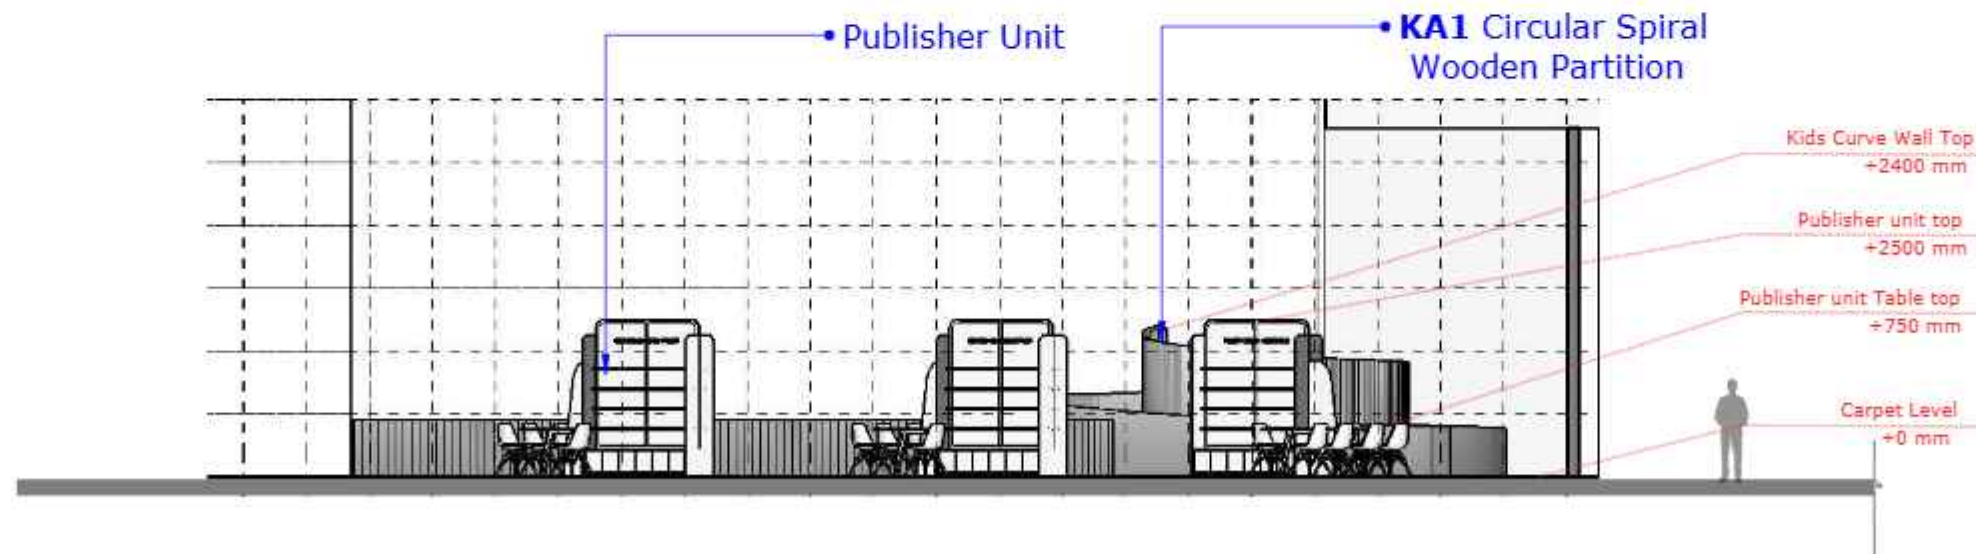

SECTION B

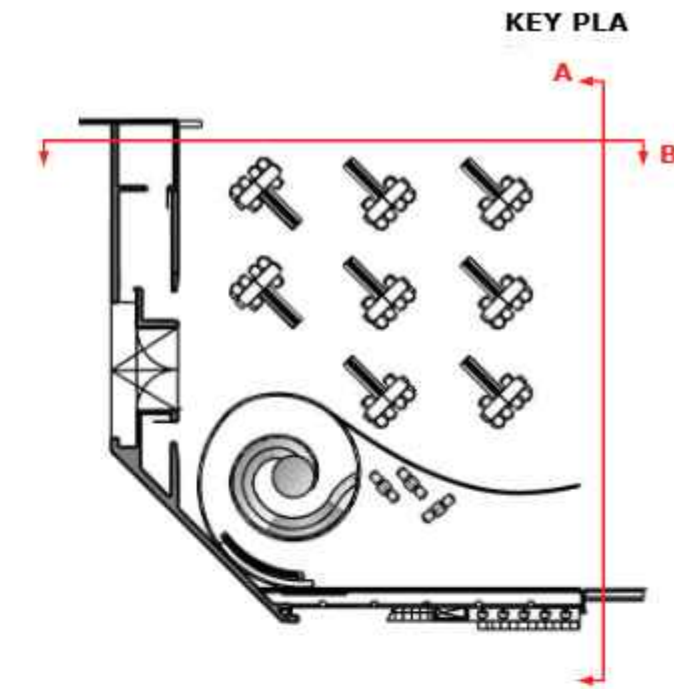


Existing Column
Grid Starts

•BS3.1 Curved wall partition

•BS9 100 mm thick
wall partition

•BS4 Wooden Partition with
Integrated Book Display
Shelving & Seating,
lockable cabinets

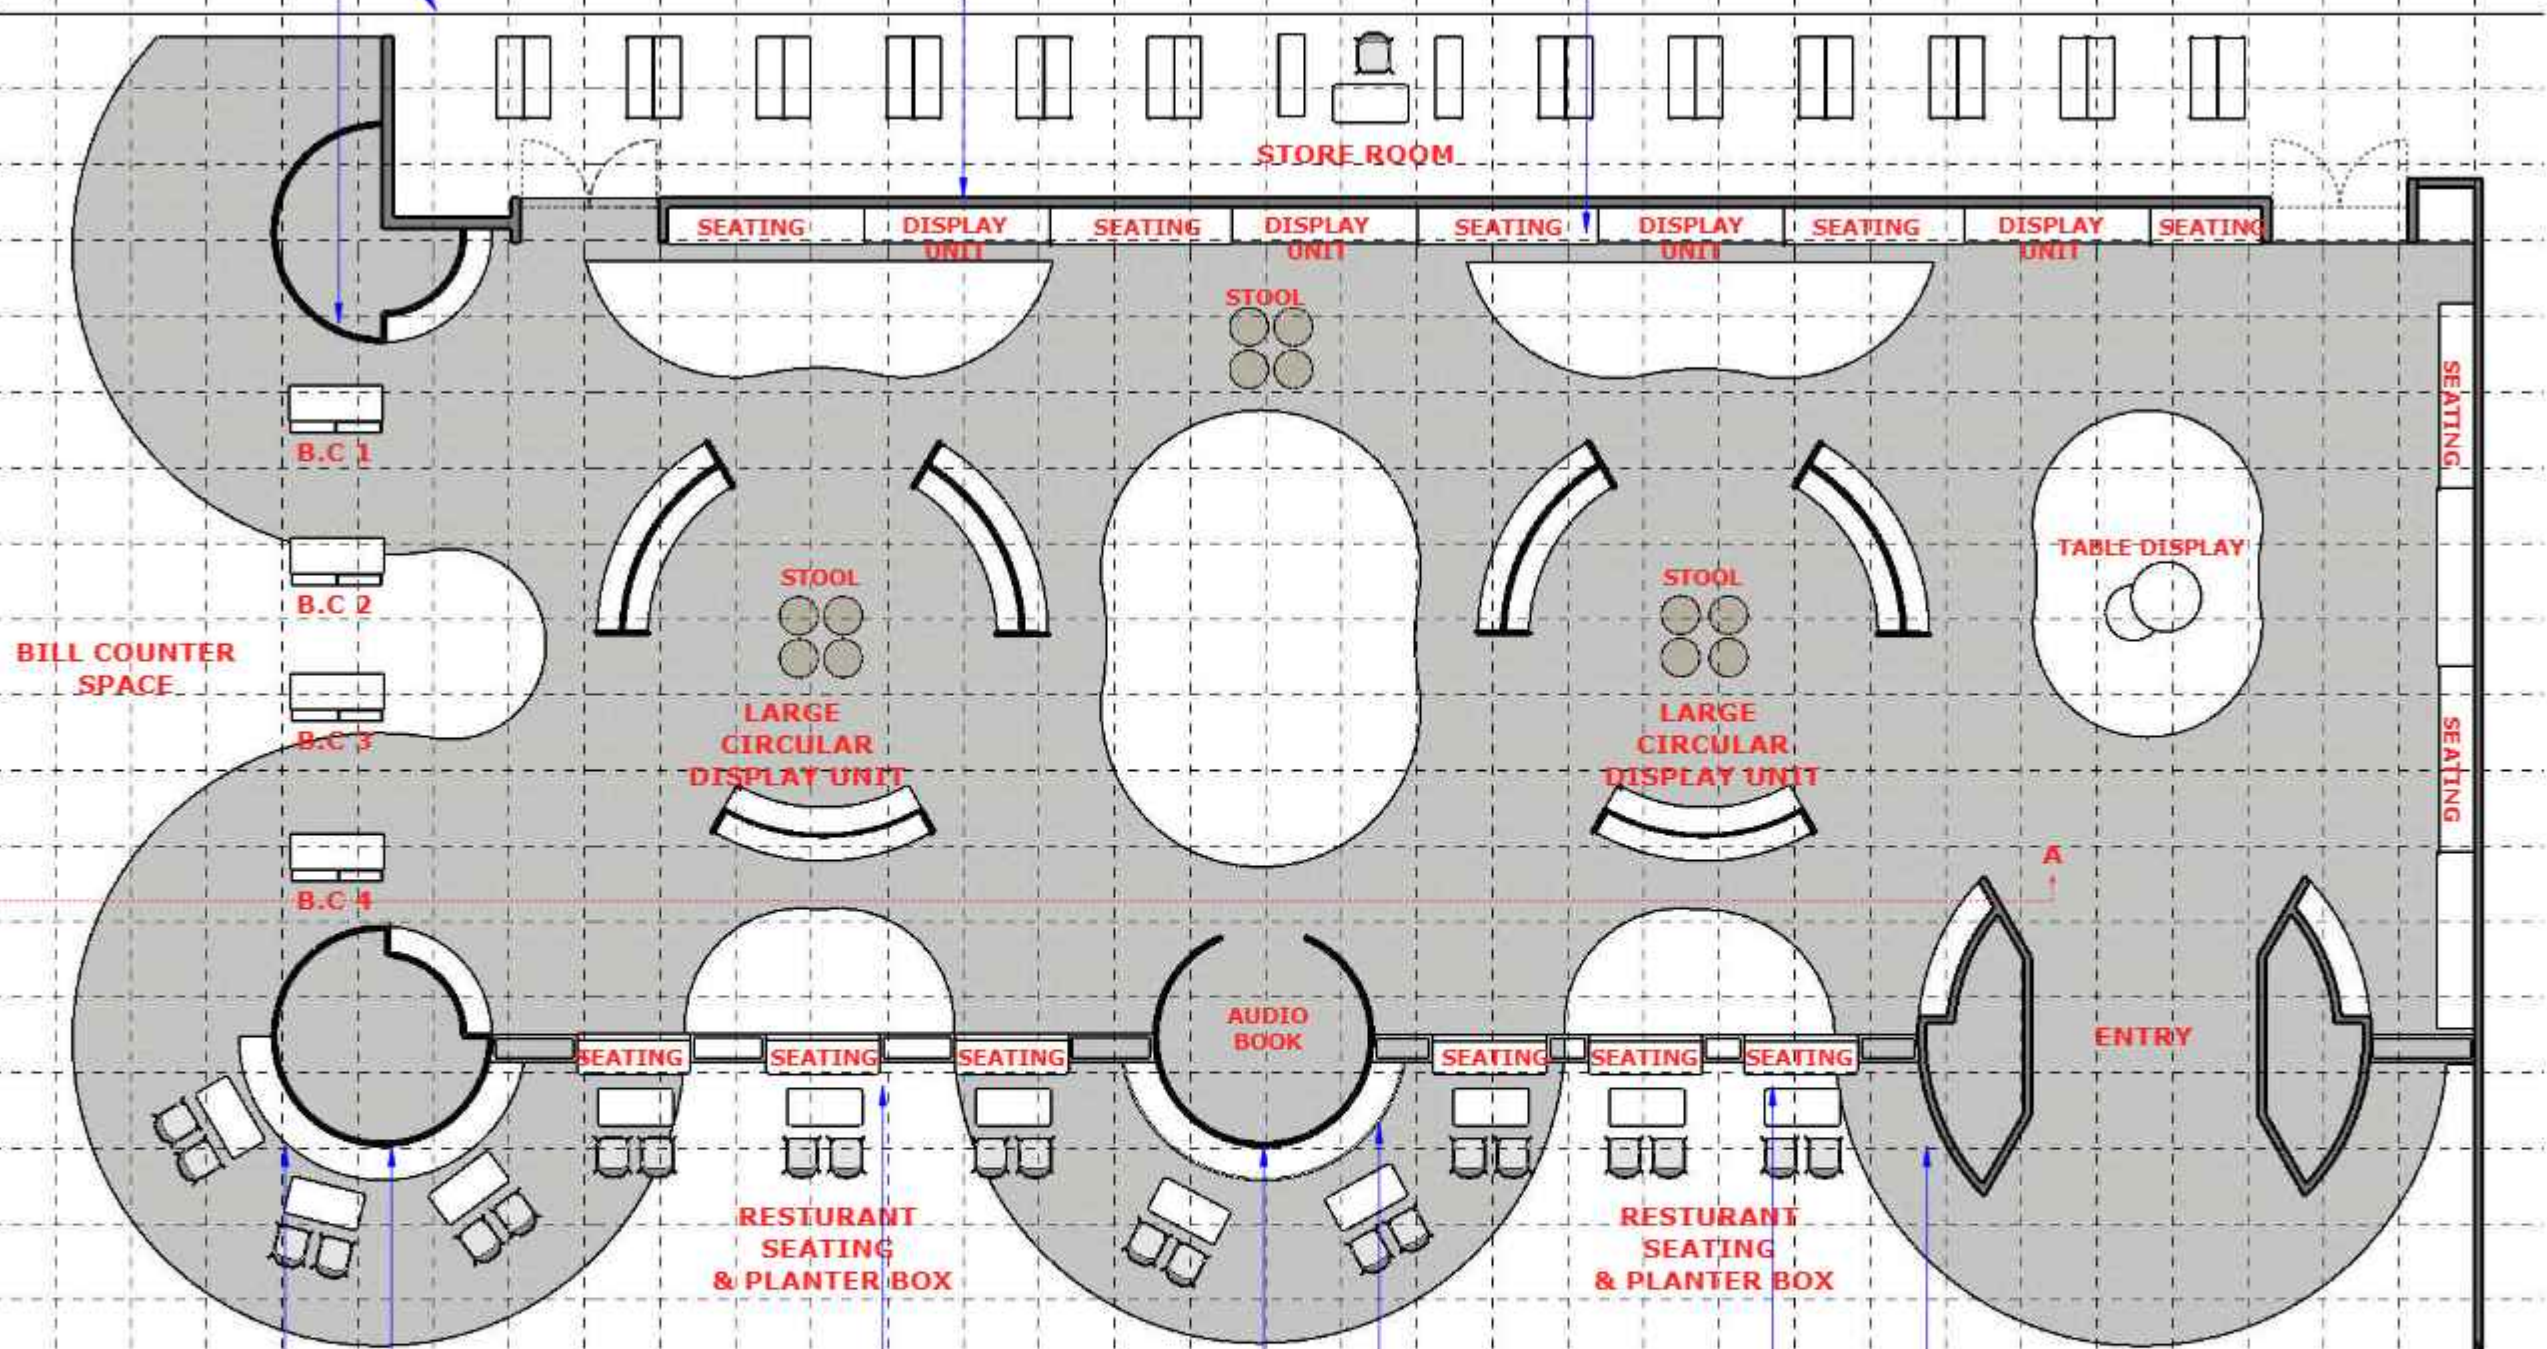

2181 mm

16054 mm

18235 mm

1348 mm

Stage Wall
Grid Starts

•BS3.1 Curved wall partition

•BS3.1 Curved wall partition

•BS3.1 Curved
wall partition

•RT6 Curved Seating
Integrated with
Circular Partition

•RT5 Seating with
integrated
planter boxes

**PLAN
CUT @ 2000M**

•RT6 Curved Seating
Integrated with
Circular Partition


•RT5 Seating with
integrated
planter boxes

1m x 1m Grid
DATE : February 7, 2026
**INDIA PAVILION AT FILBO-26 , BAGOTA
INTERNATION BOOK FAIR, 21ST APR - 4TH MAY, 2026**
ZONE_REF_COMPONENT NAME :
J_BS_BOOK STORE
Plan


Drawing no. : Dw_Bs_01
REVISION :00

राष्ट्रीय डिजाइन संस्थान
NATIONAL INSTITUTE OF DESIGN
AHMEDABAD
ATTENTION: SUPPLY, BRACKETS

राष्ट्रीय पुस्तक मंत्रालय, नई दिल्ली
NATIONAL BOOK TRUST, INDIA
Ministry of Culture, Government of India

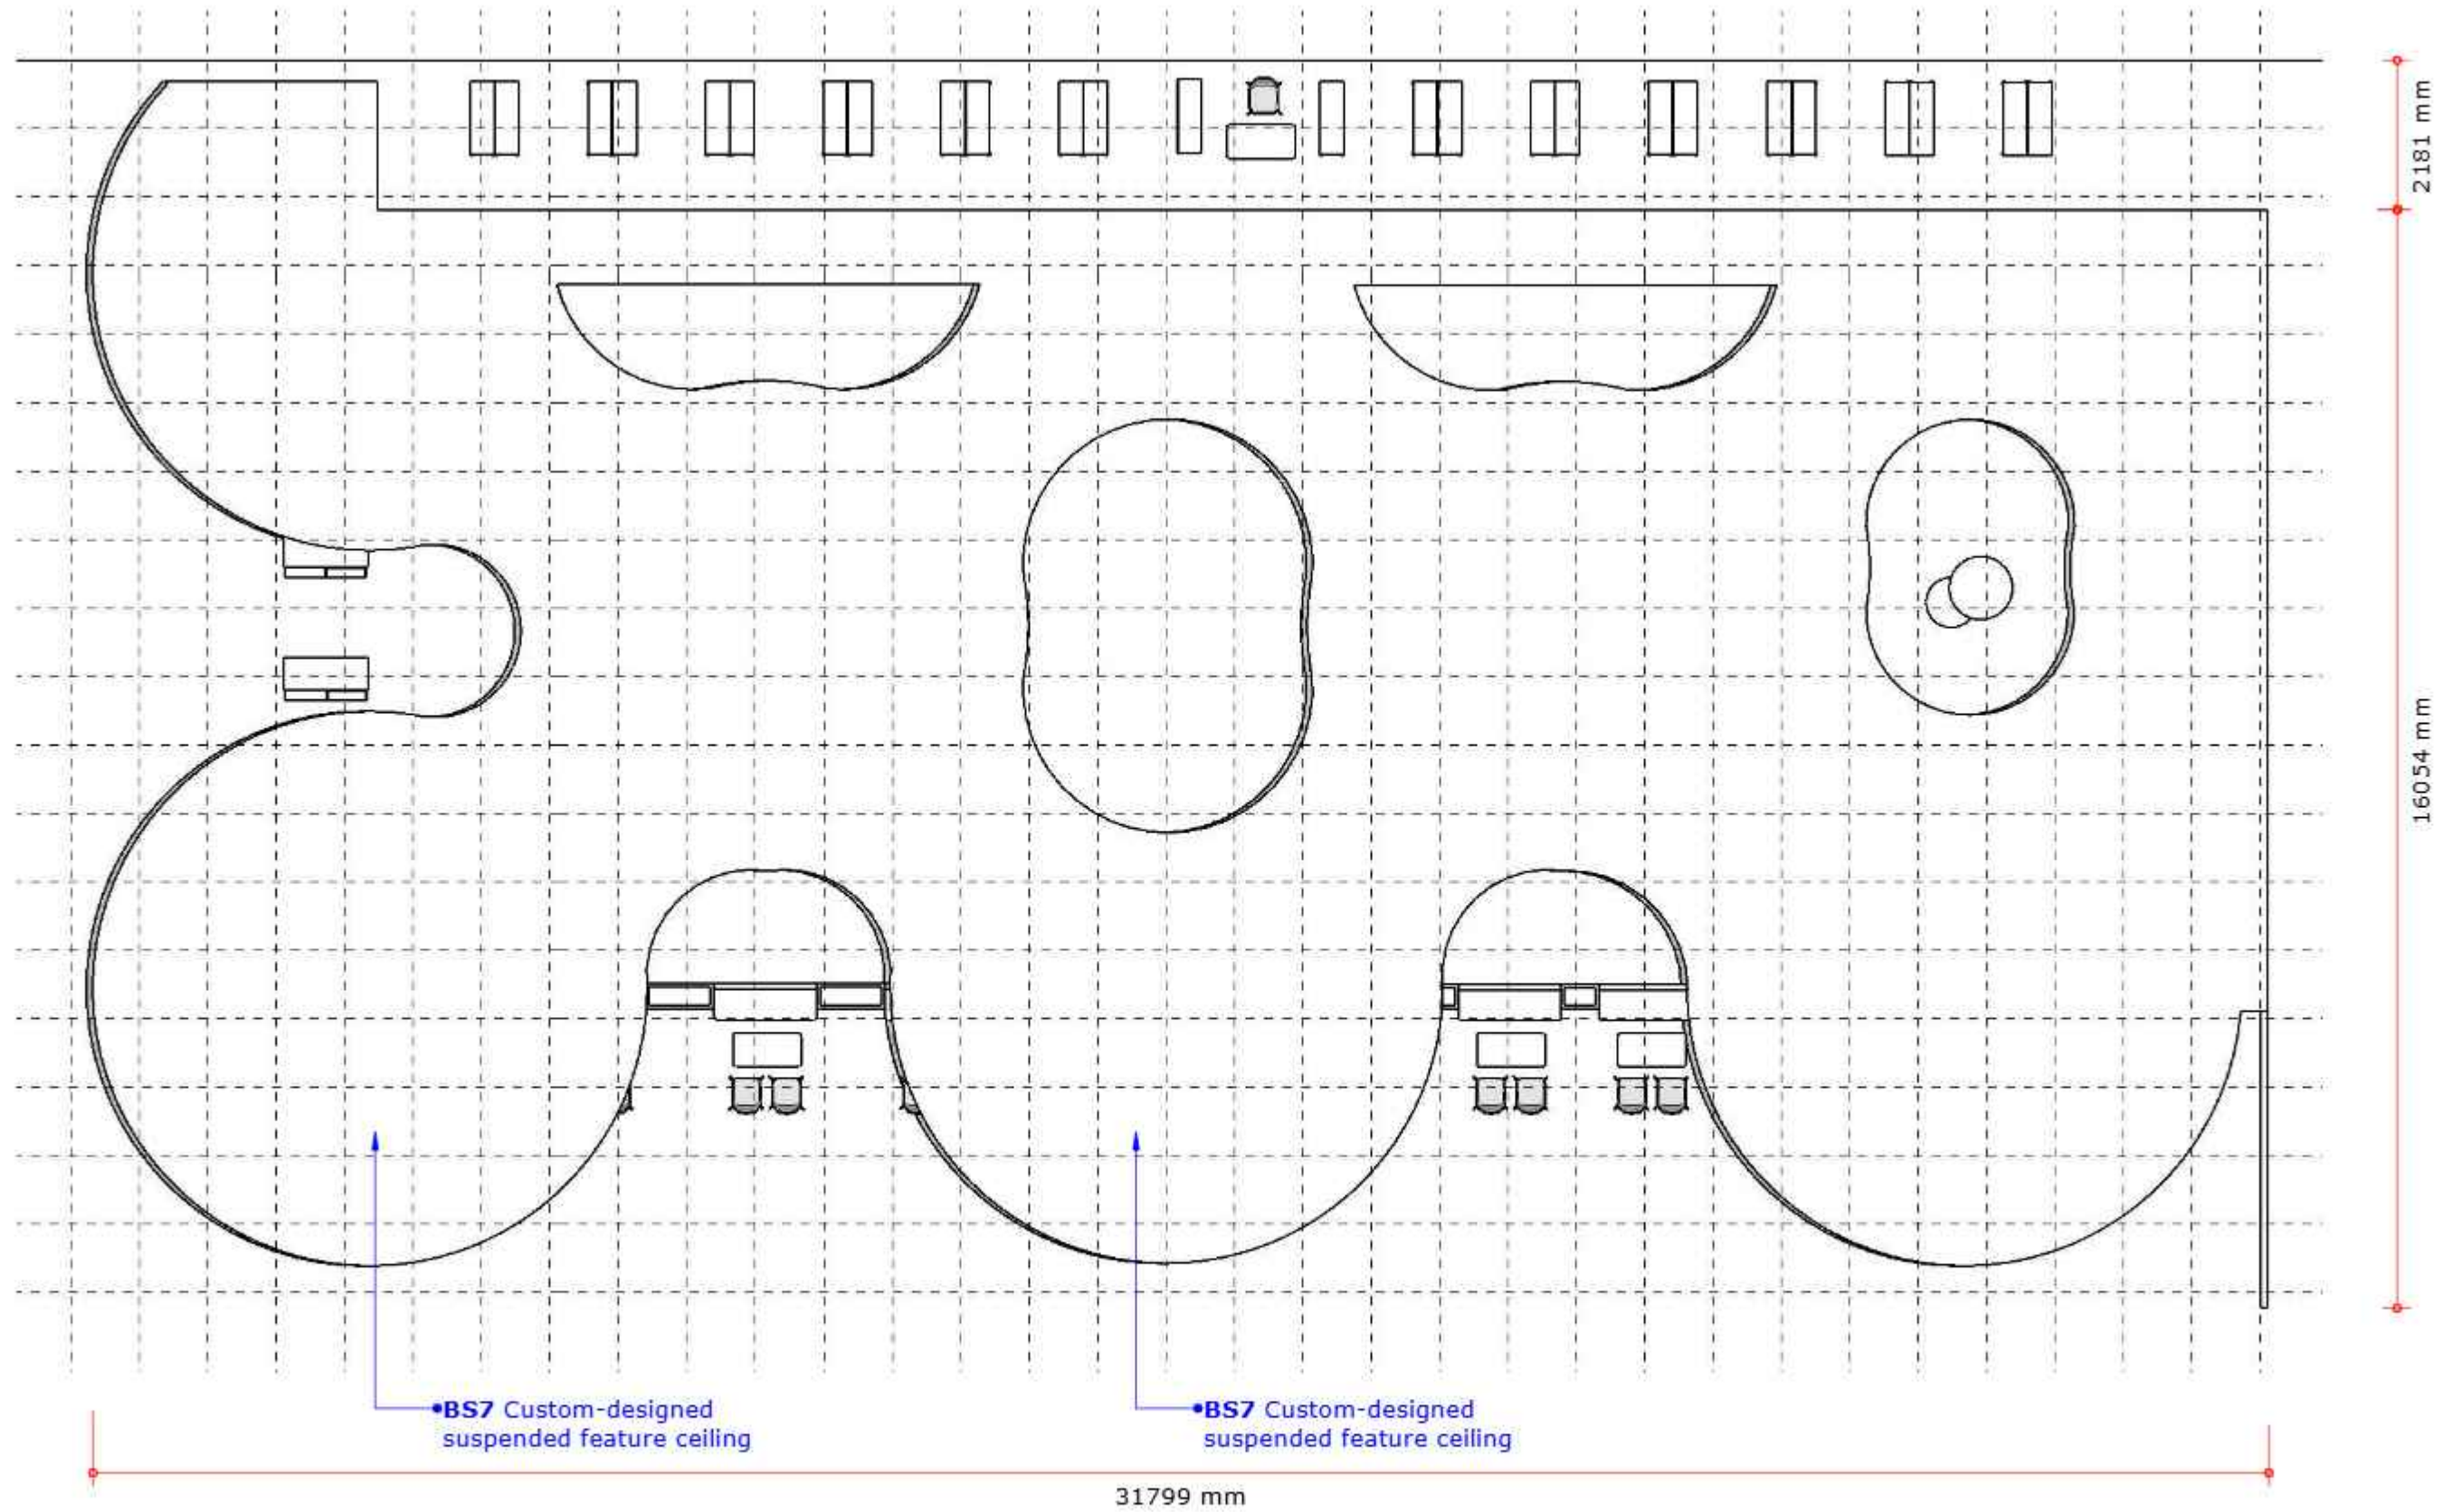

TOP VIEW

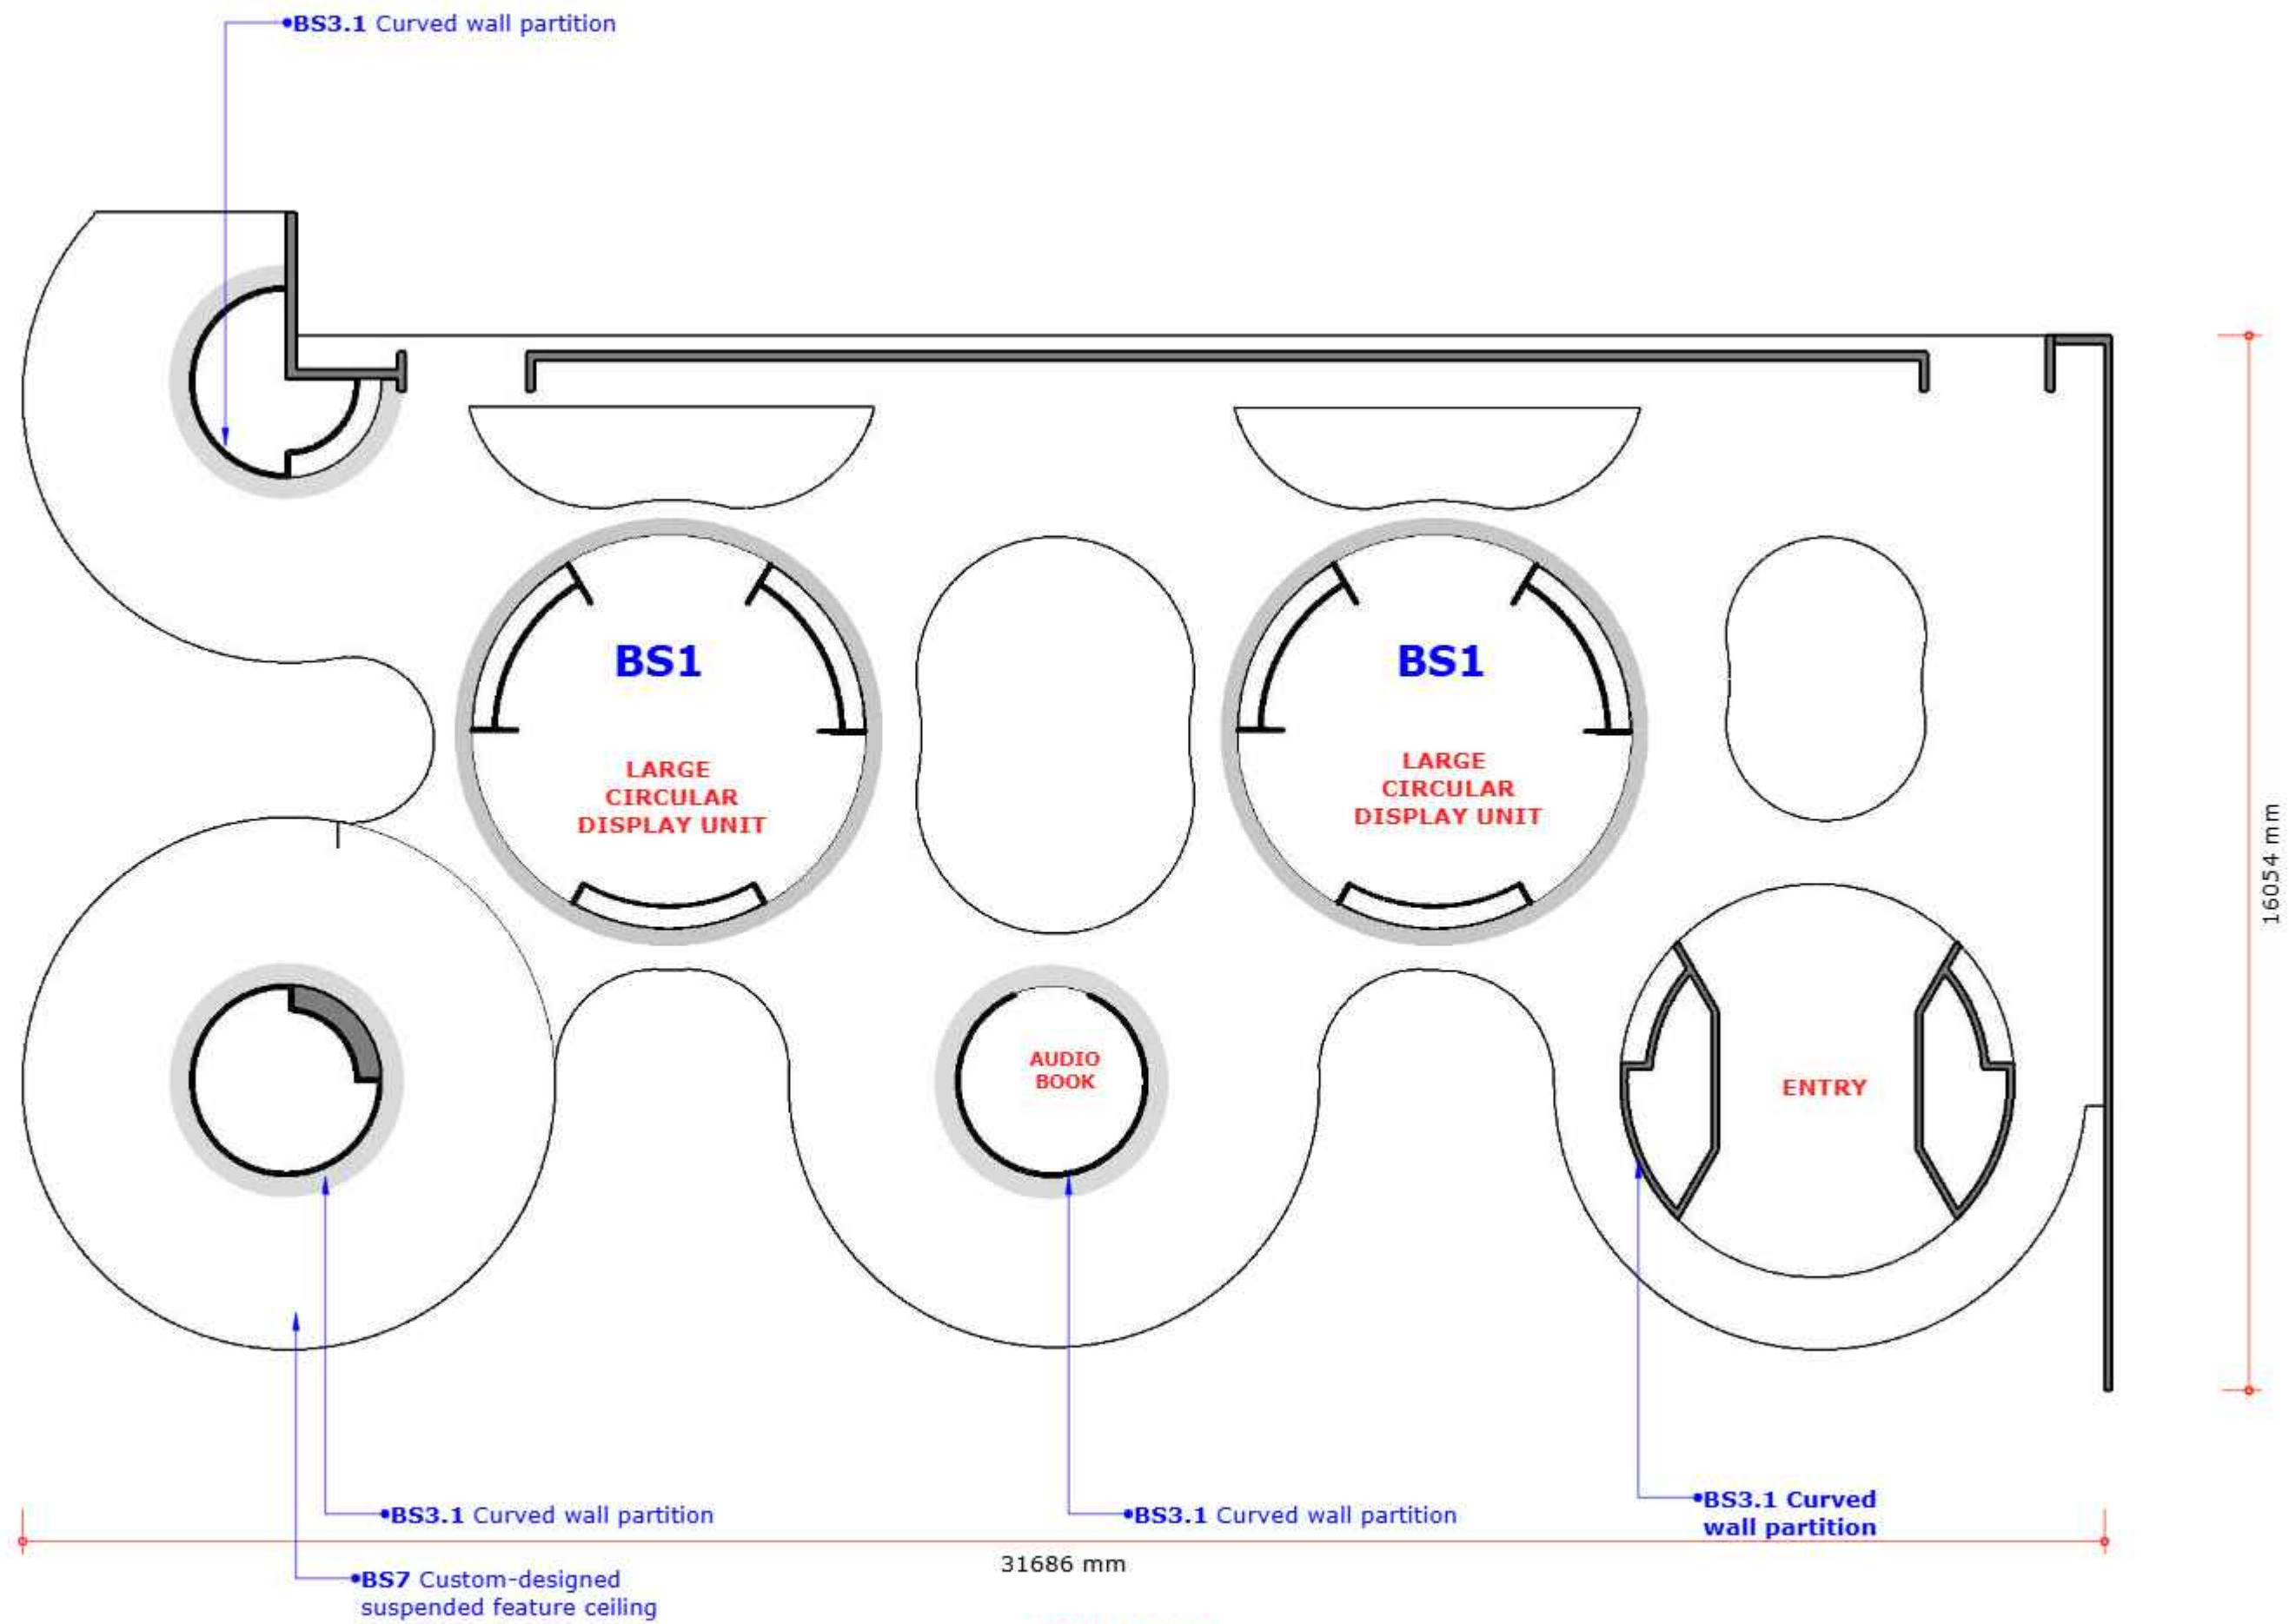

REFLECTED CEILING PLAN

DATE : February 7, 2026


INDIA PAVILION AT FILBO-26 , BAGOTA
INTERNATION BOOK FAIR, 21ST APR - 4TH MAY, 2026


ZONE_REF_COMPONENT NAME :
J_BS_BOOK STORE
R.C.P

Drawing no. : Dw_Bs_03
REVISION :00


राष्ट्रीय डिजाइन संस्थान
NATIONAL INSTITUTE OF DESIGN
AHMEDABAD
ATTENTION(SUPPLY, BRACKETS)

nbt.india
राष्ट्रीय पुस्तक ट्रस्ट, भारत
NATIONAL BOOK TRUST, INDIA
Ministry of Human Resource Development, Govt. of India


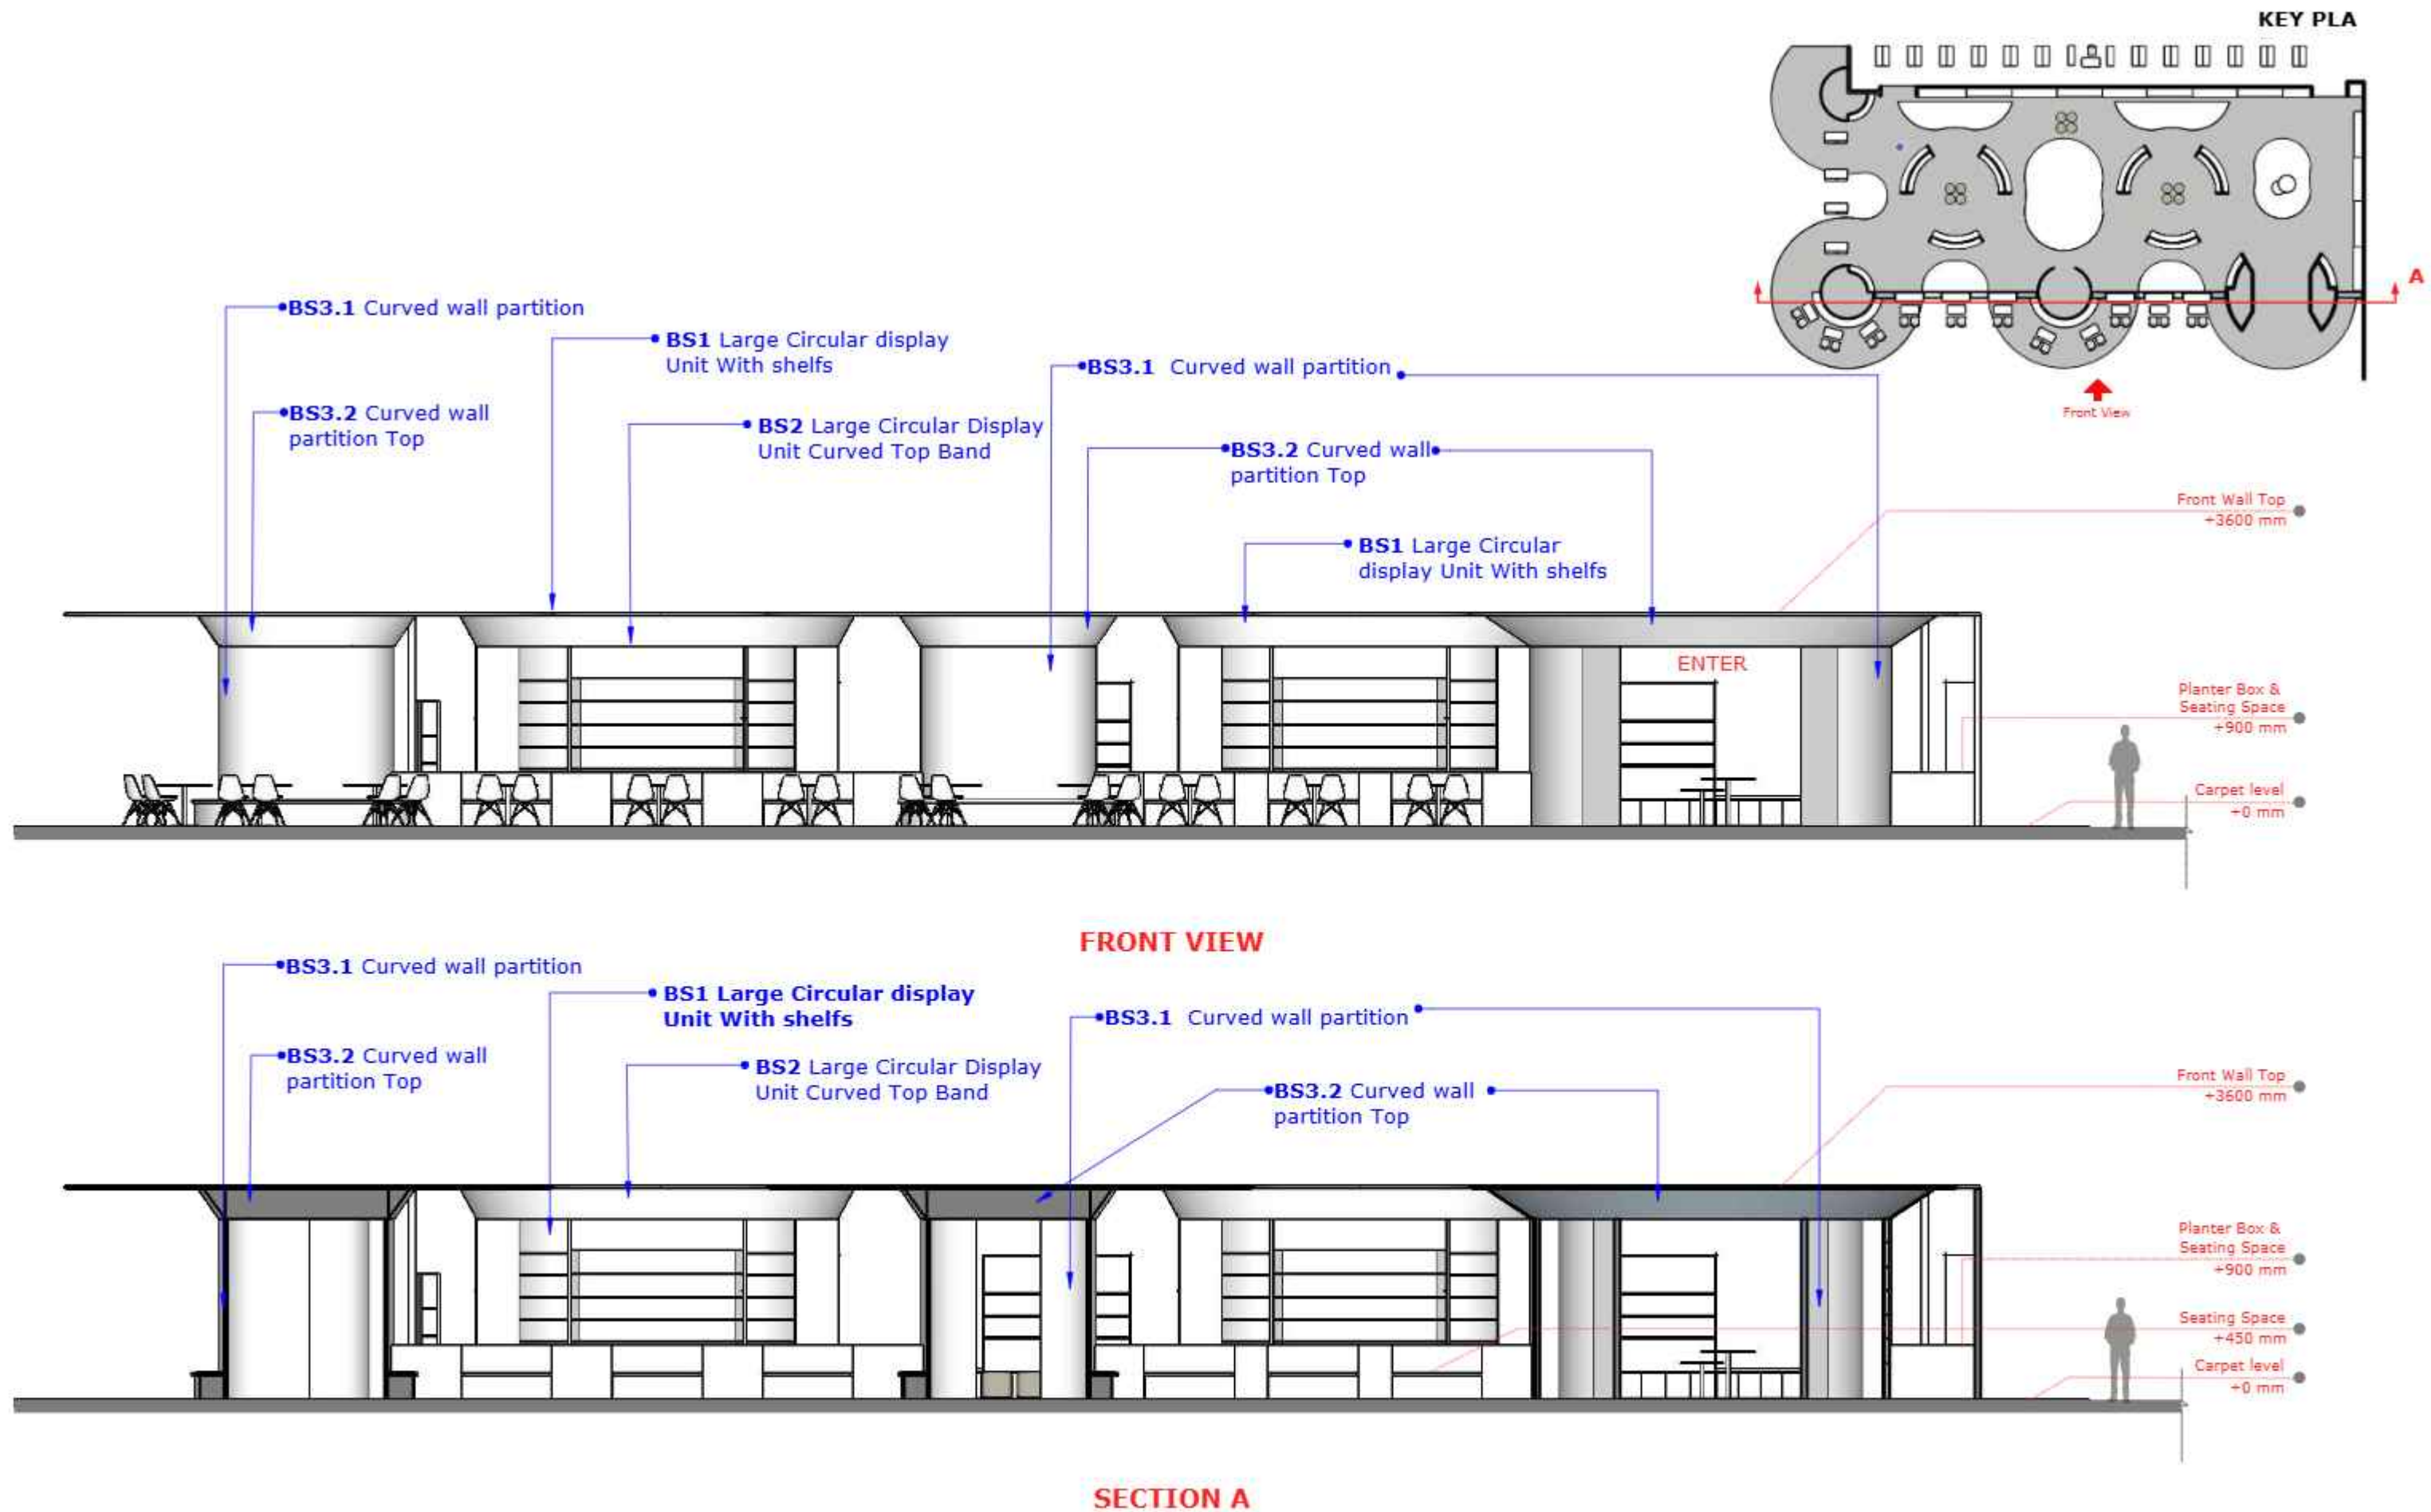


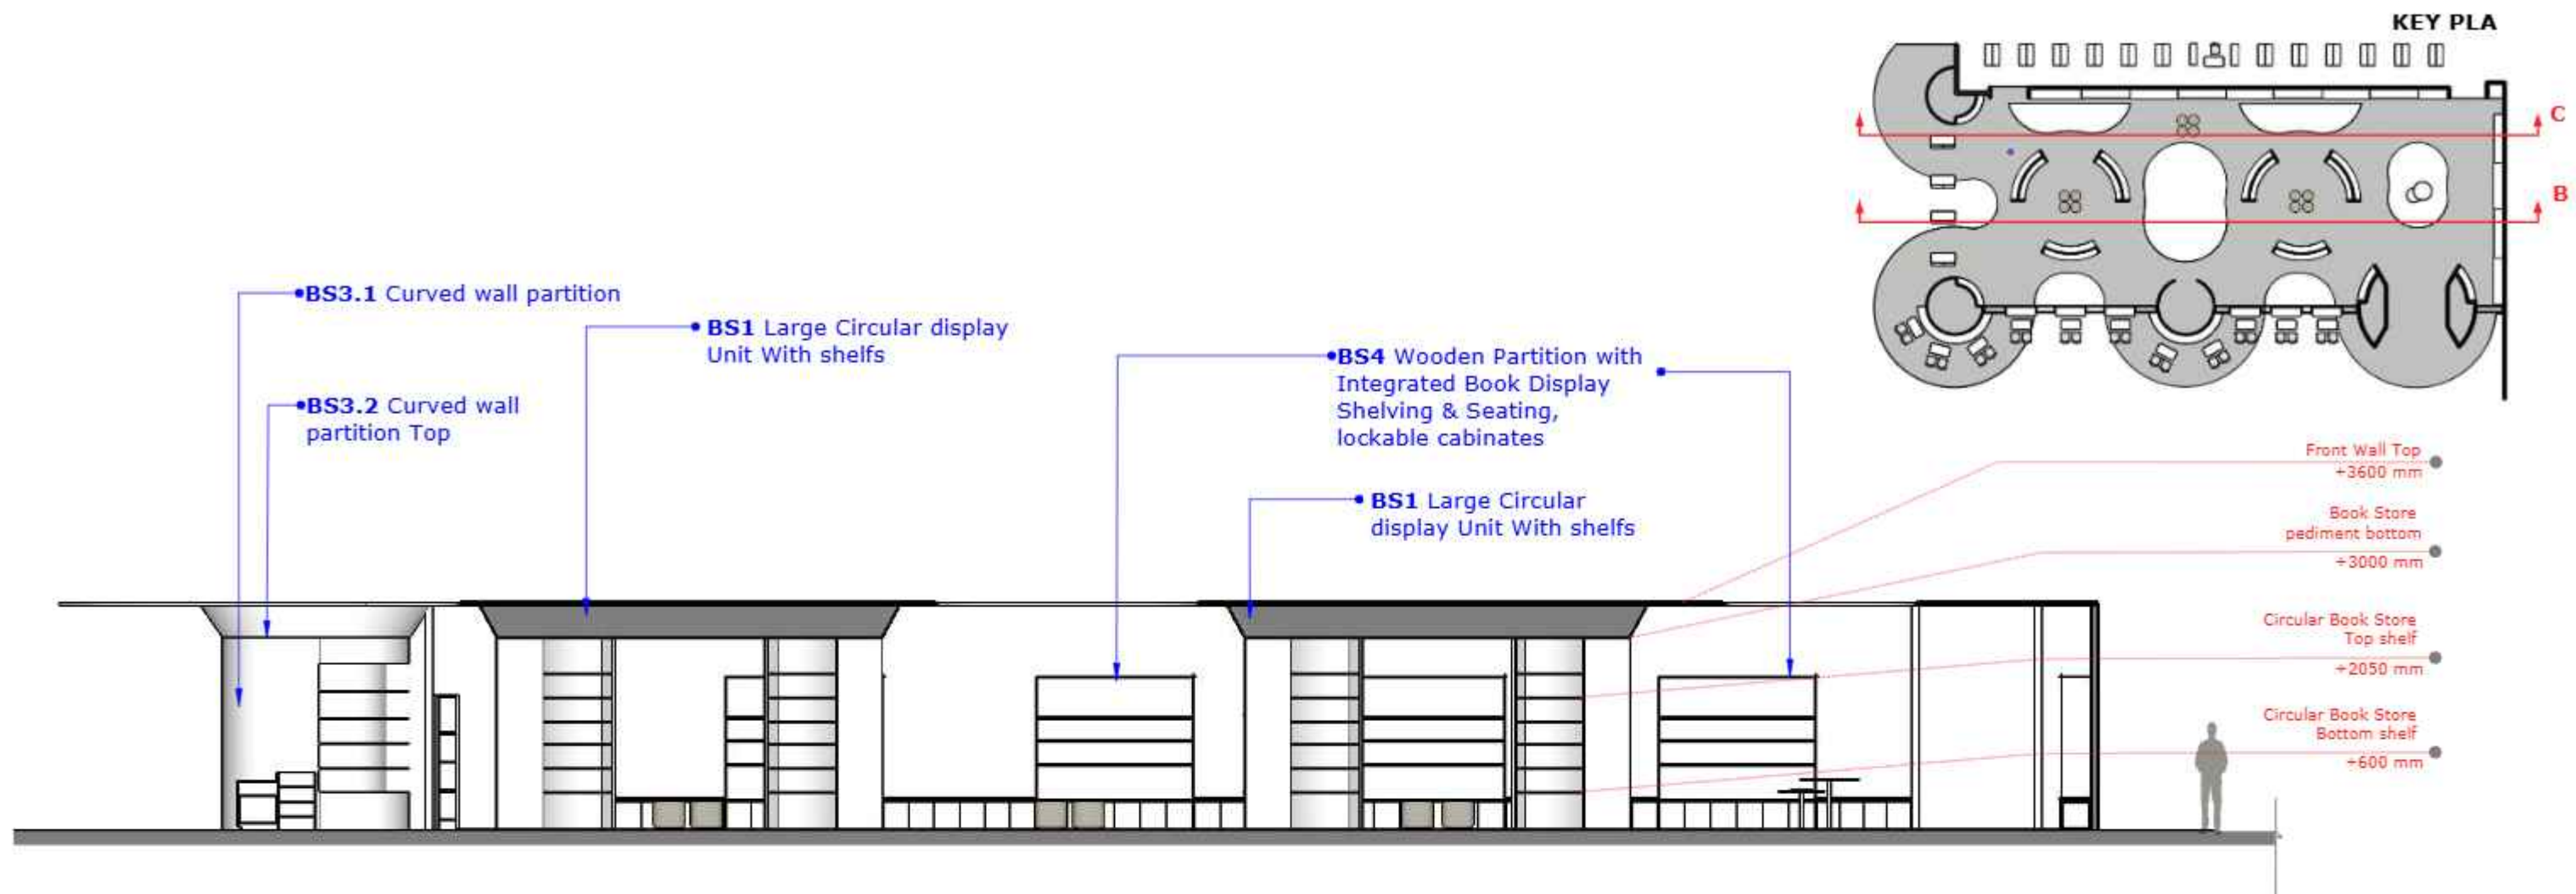

SECTION B

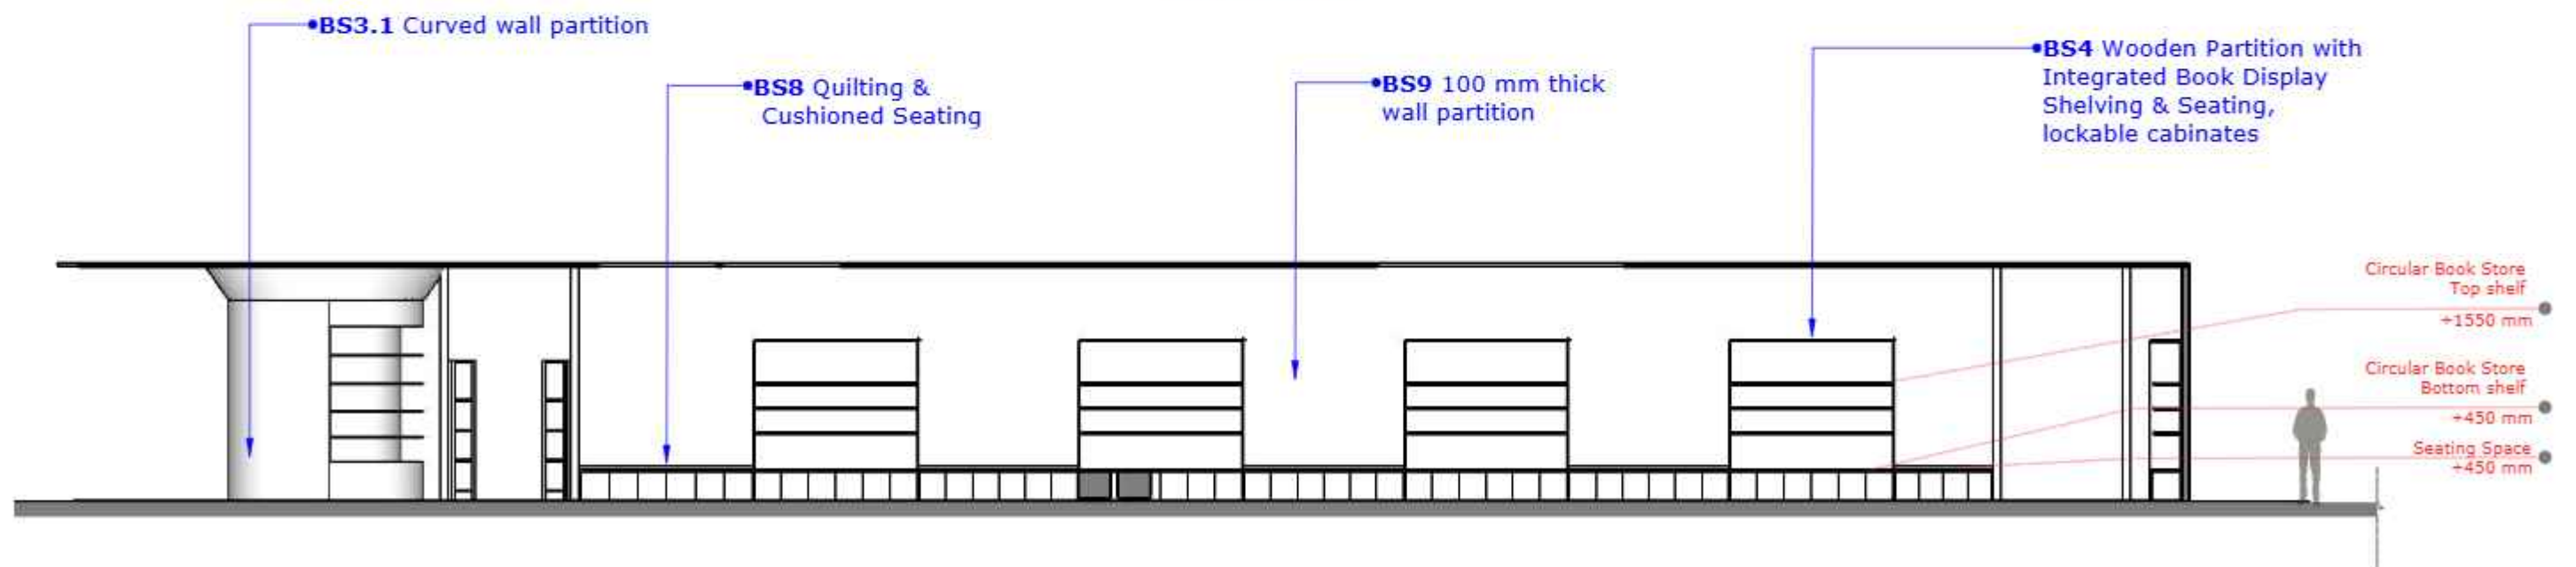

SECTION C

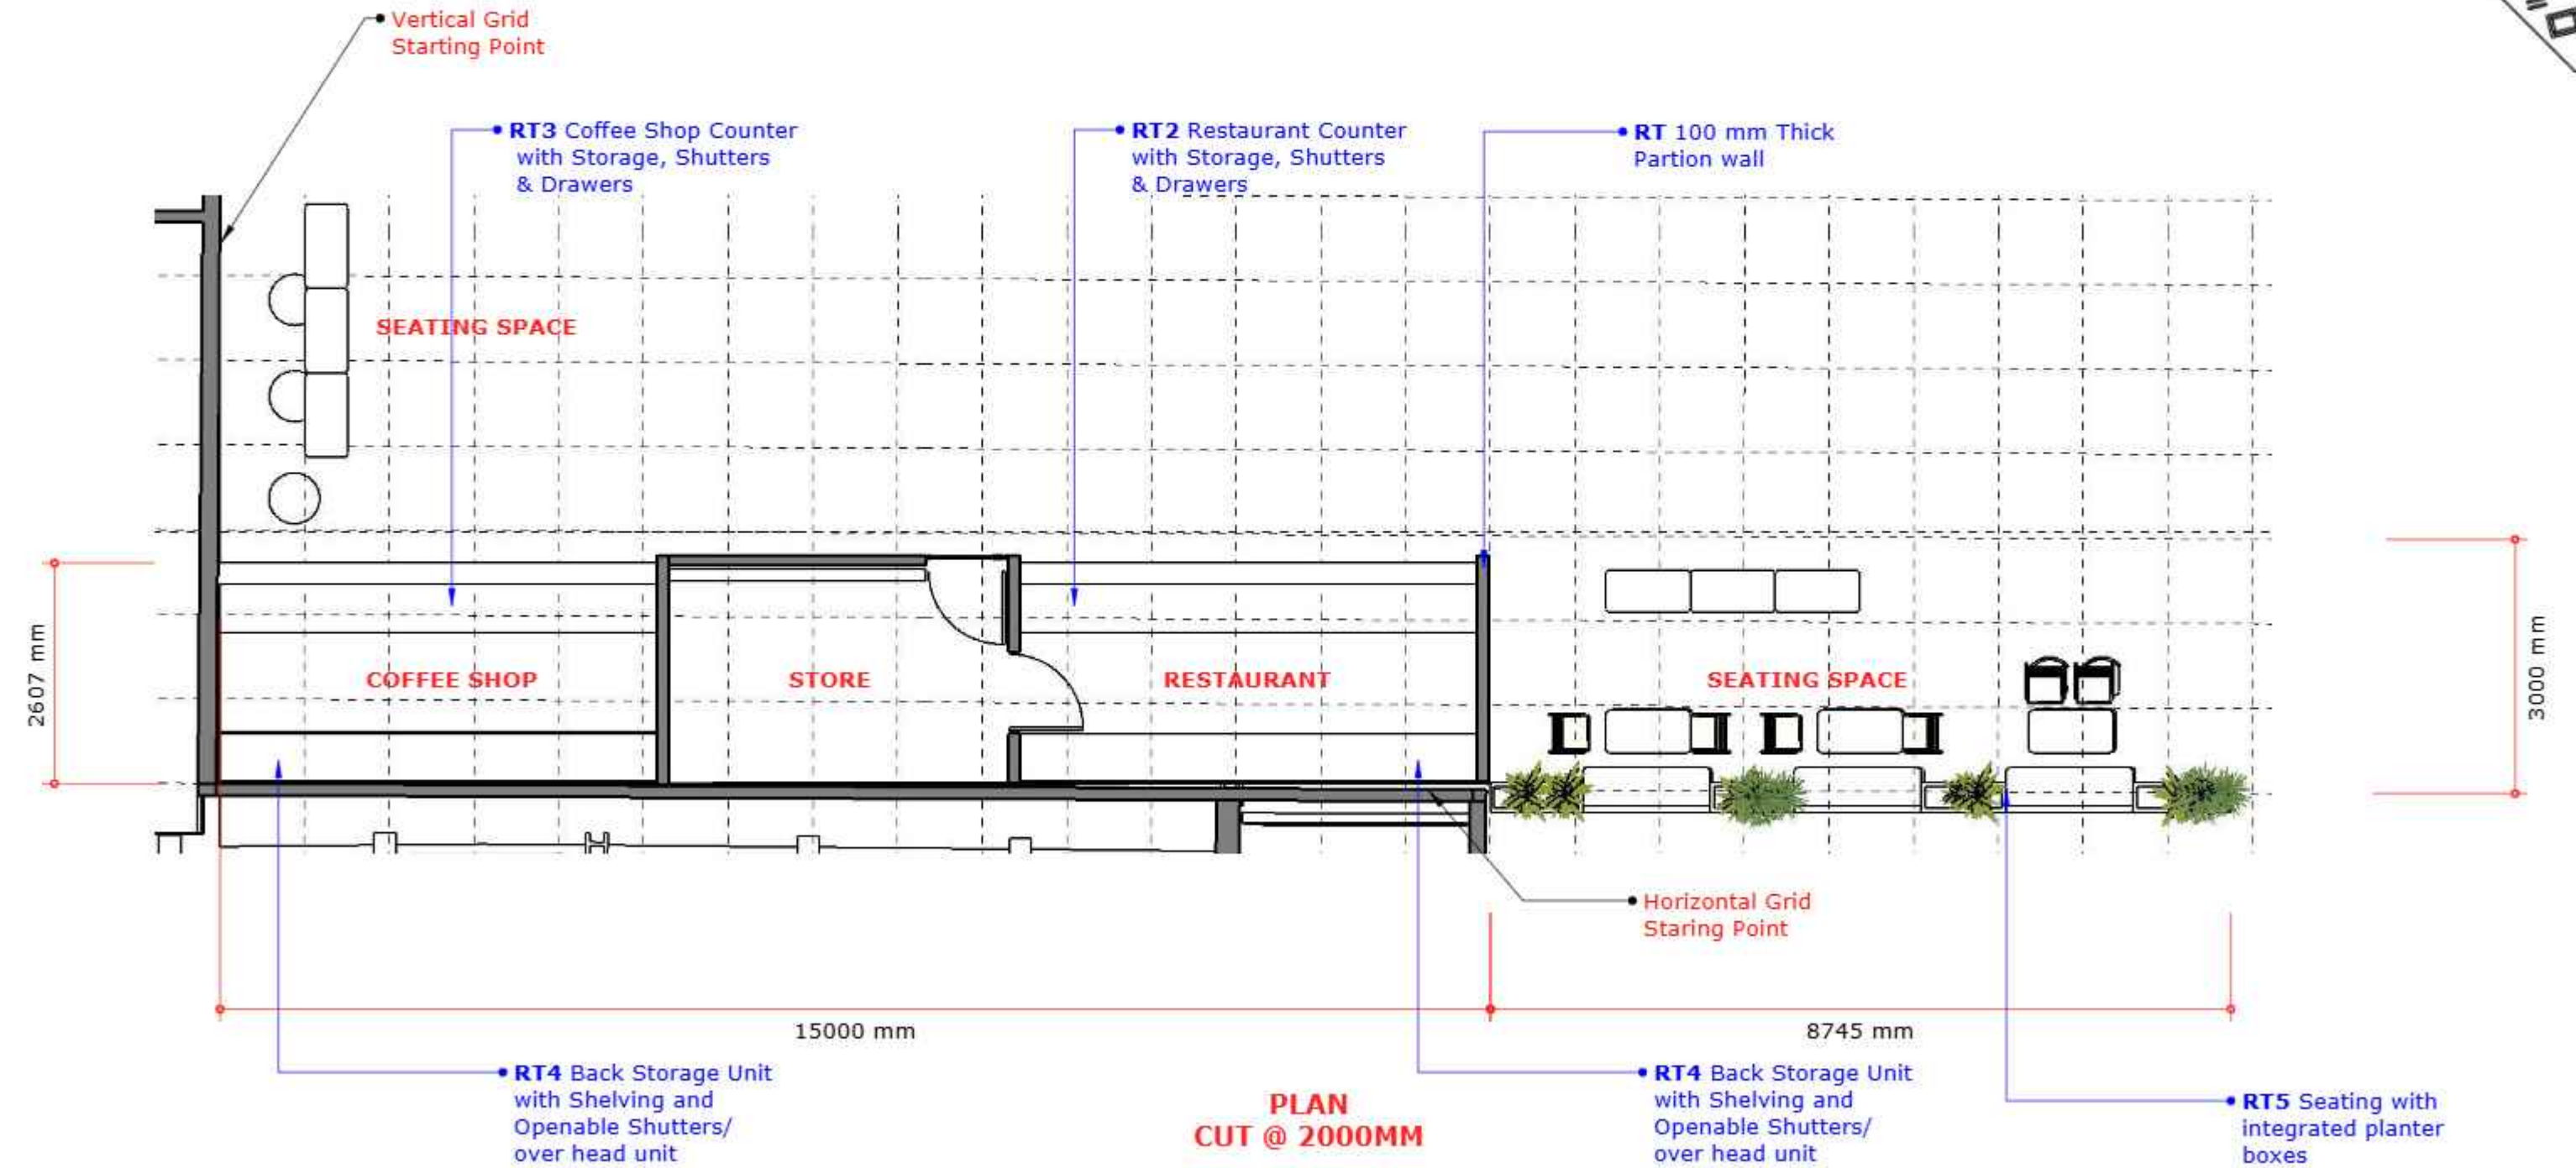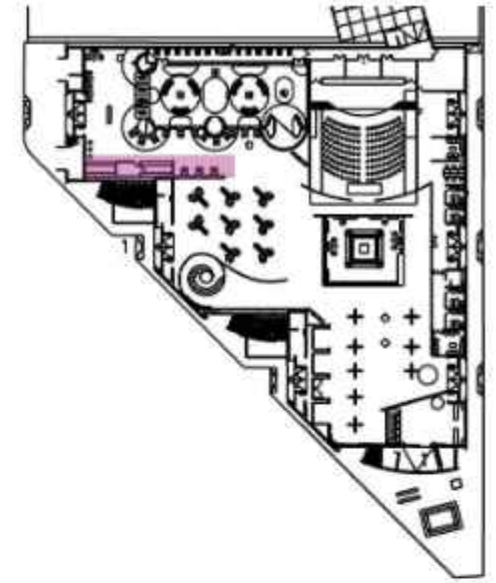

1m x 1m Grid

DATE : February 7, 2026

INDIA PAVILION AT FILBO-26 , BAGOTA
INTERNATION BOOK FAIR, 21ST APR - 4TH MAY, 2026

ZONE_REF_COMPONENT NAME :
H_RT_Restaurant

Plan

Drawing no. : Dw_RT_01

REVISION :00

